
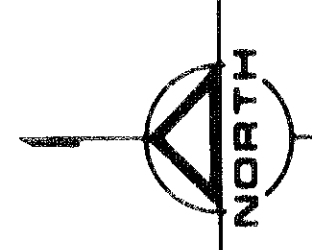


31.32 112-59
6 5

REINTREE DIV. 3

SECTIONS 5 & 6, TWP. 26 N., R. 6 E., W.M.


KING COUNTY, WASHINGTON

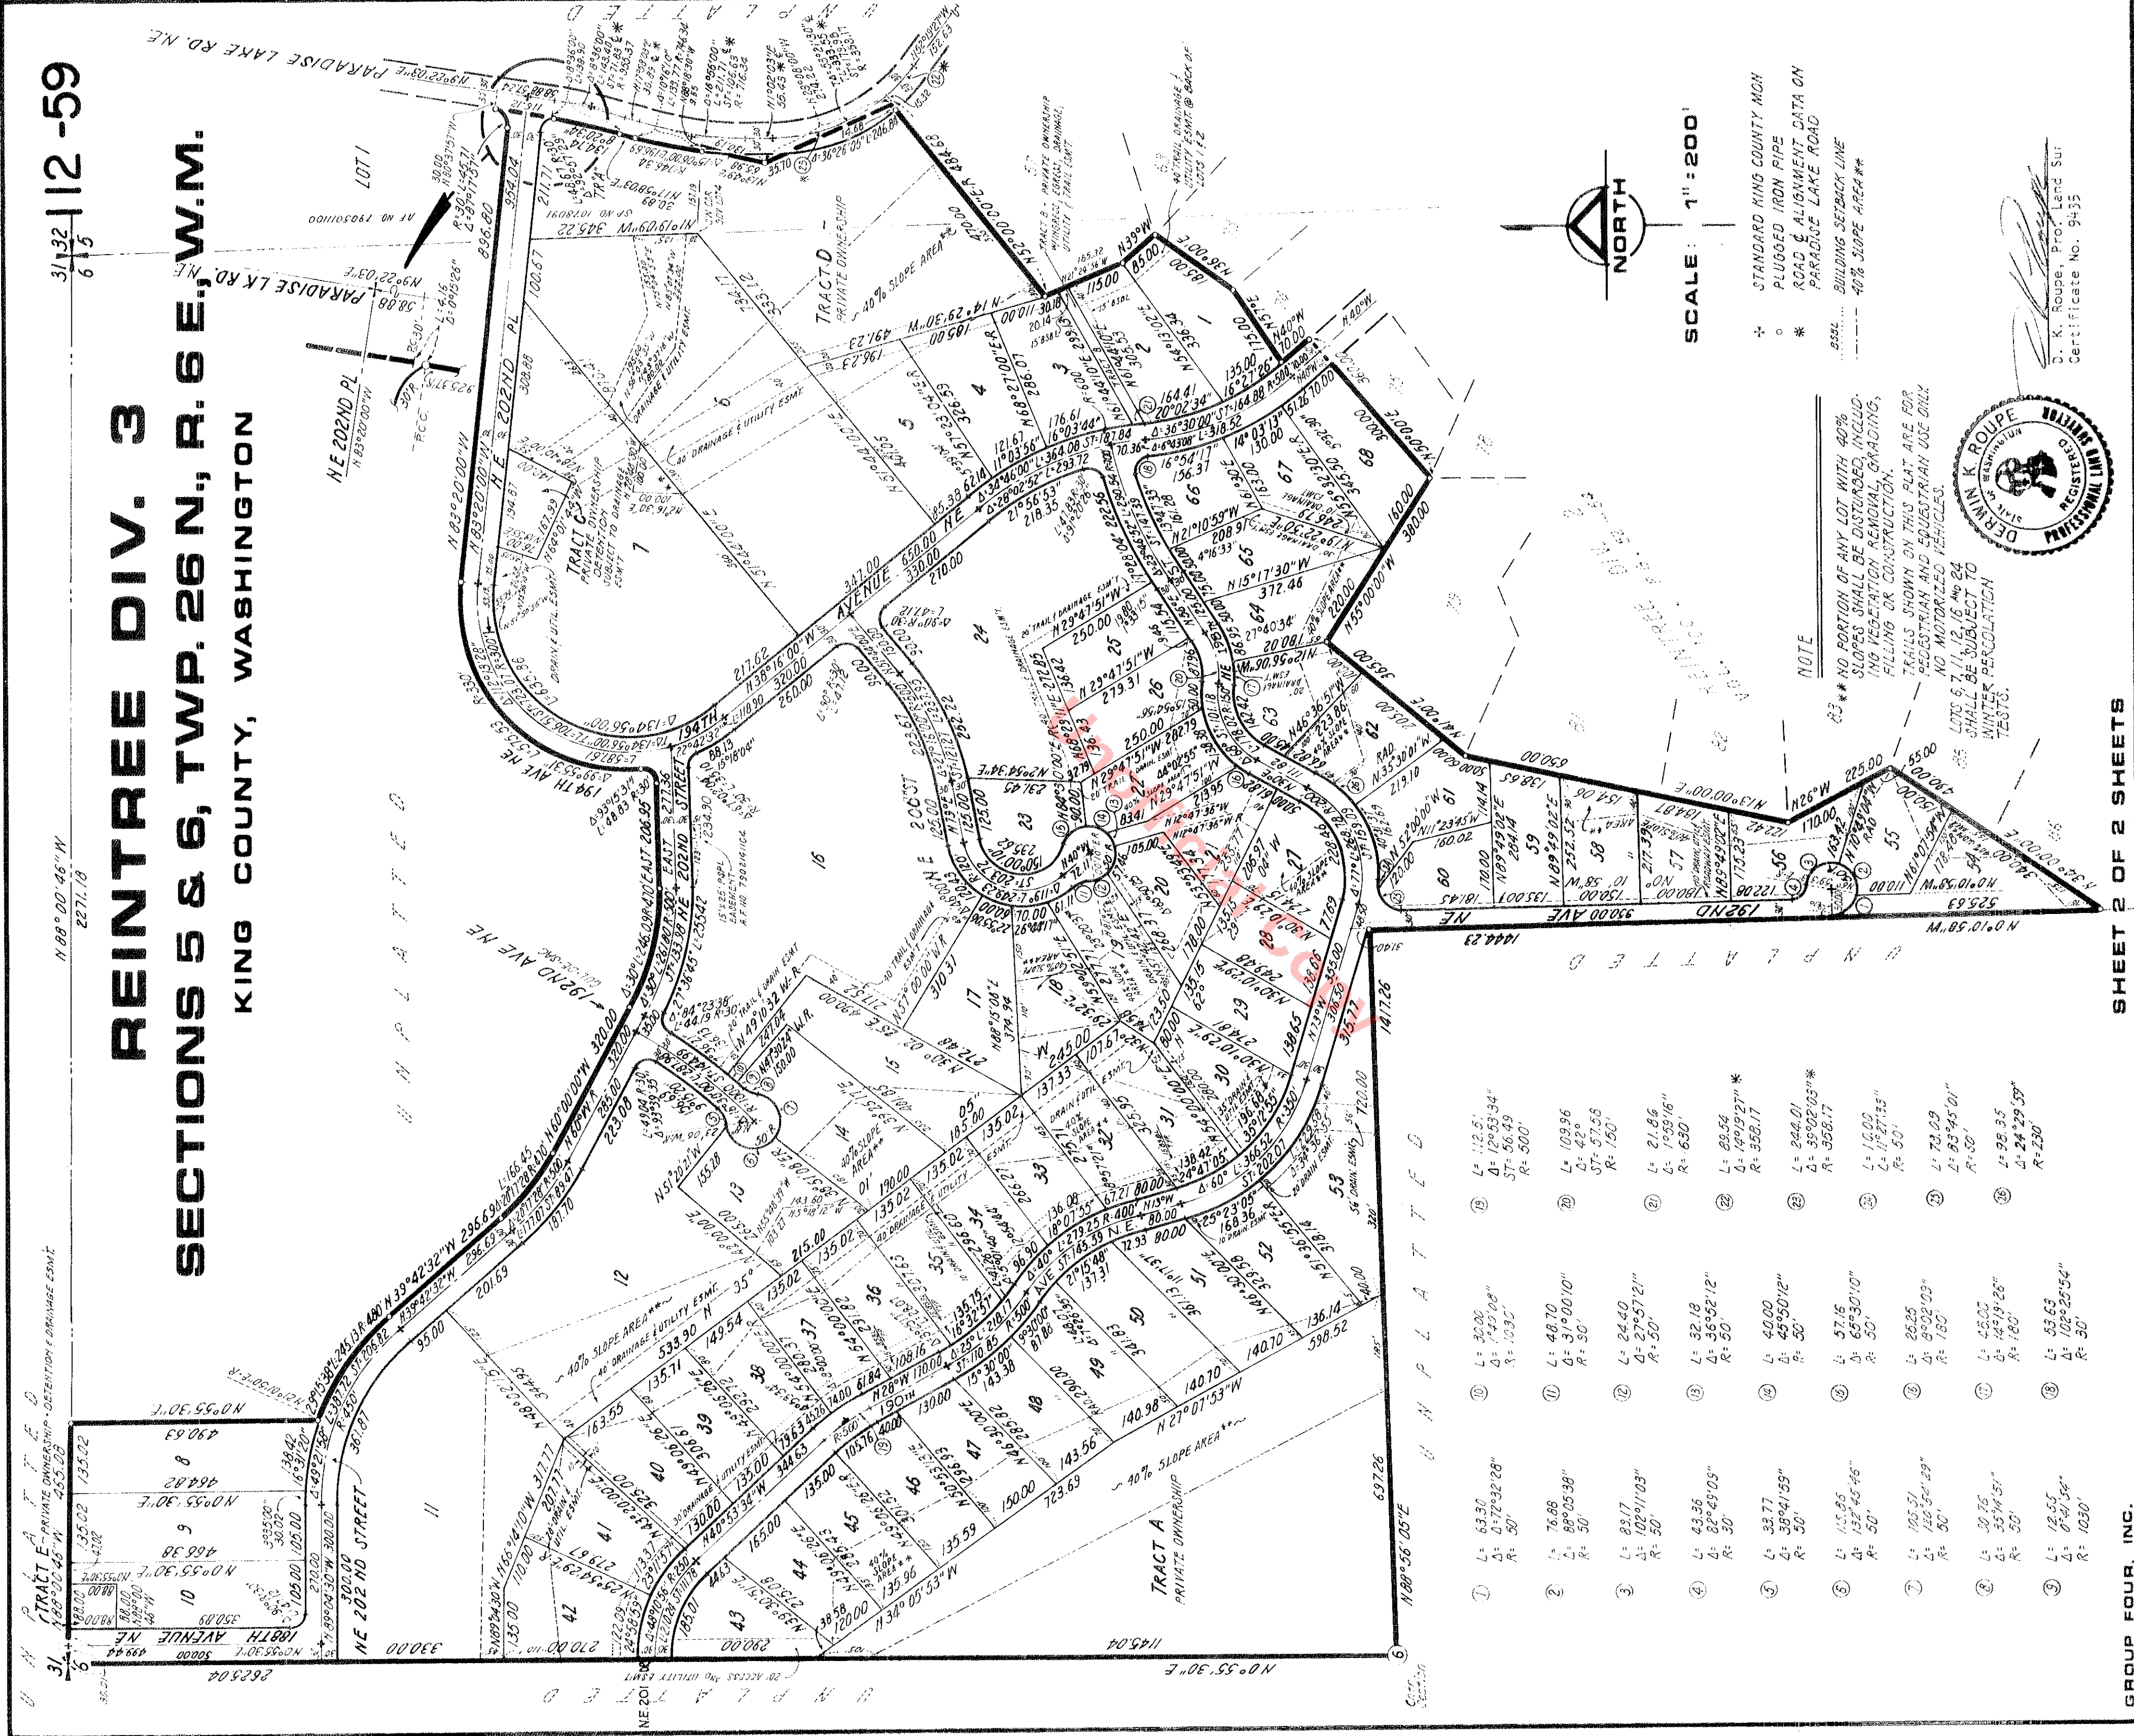

SCALE: 1" = 200'

- STANDARD KING COUNTY MGN
- PLUGGED IRON PIPE
- ROAD & ALIGNMENT DATA ON
- PARADISE LAKE ROAD
- BUILDING SETBACK LINE
- 40% SLOPE AREA**

NOTE
NO PORTION OF ANY LOT WITH 40% SLOPES SHALL BE DISTURBED, INCLUDING VEGETATION REMOVAL, GRADING, FILLING OR CONSTRUCTION.
TRAILS SHOWN ON THIS PLAT ARE FOR PEDESTRIAN AND EQUESTRIAN USE ONLY. NO MOTORIZED VEHICLES.

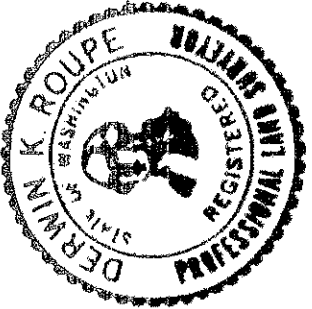

D. K. Rouse, Professional Surveyor
Certificate No. 9435

SHEET 2 OF 2 SHEETS

GROUP FOUR, INC.

79-228