


Plat of the  
**Town of Seattle**  
 King County, Washington Territory.

REPLATED BY  
 YESLER TERRACE  
 VOL. 37 PGS 31-32 1853

PLAT 11 15 1853 1-6

INSTRUMENT ATTACHED  
 RECORDS 13012200 90

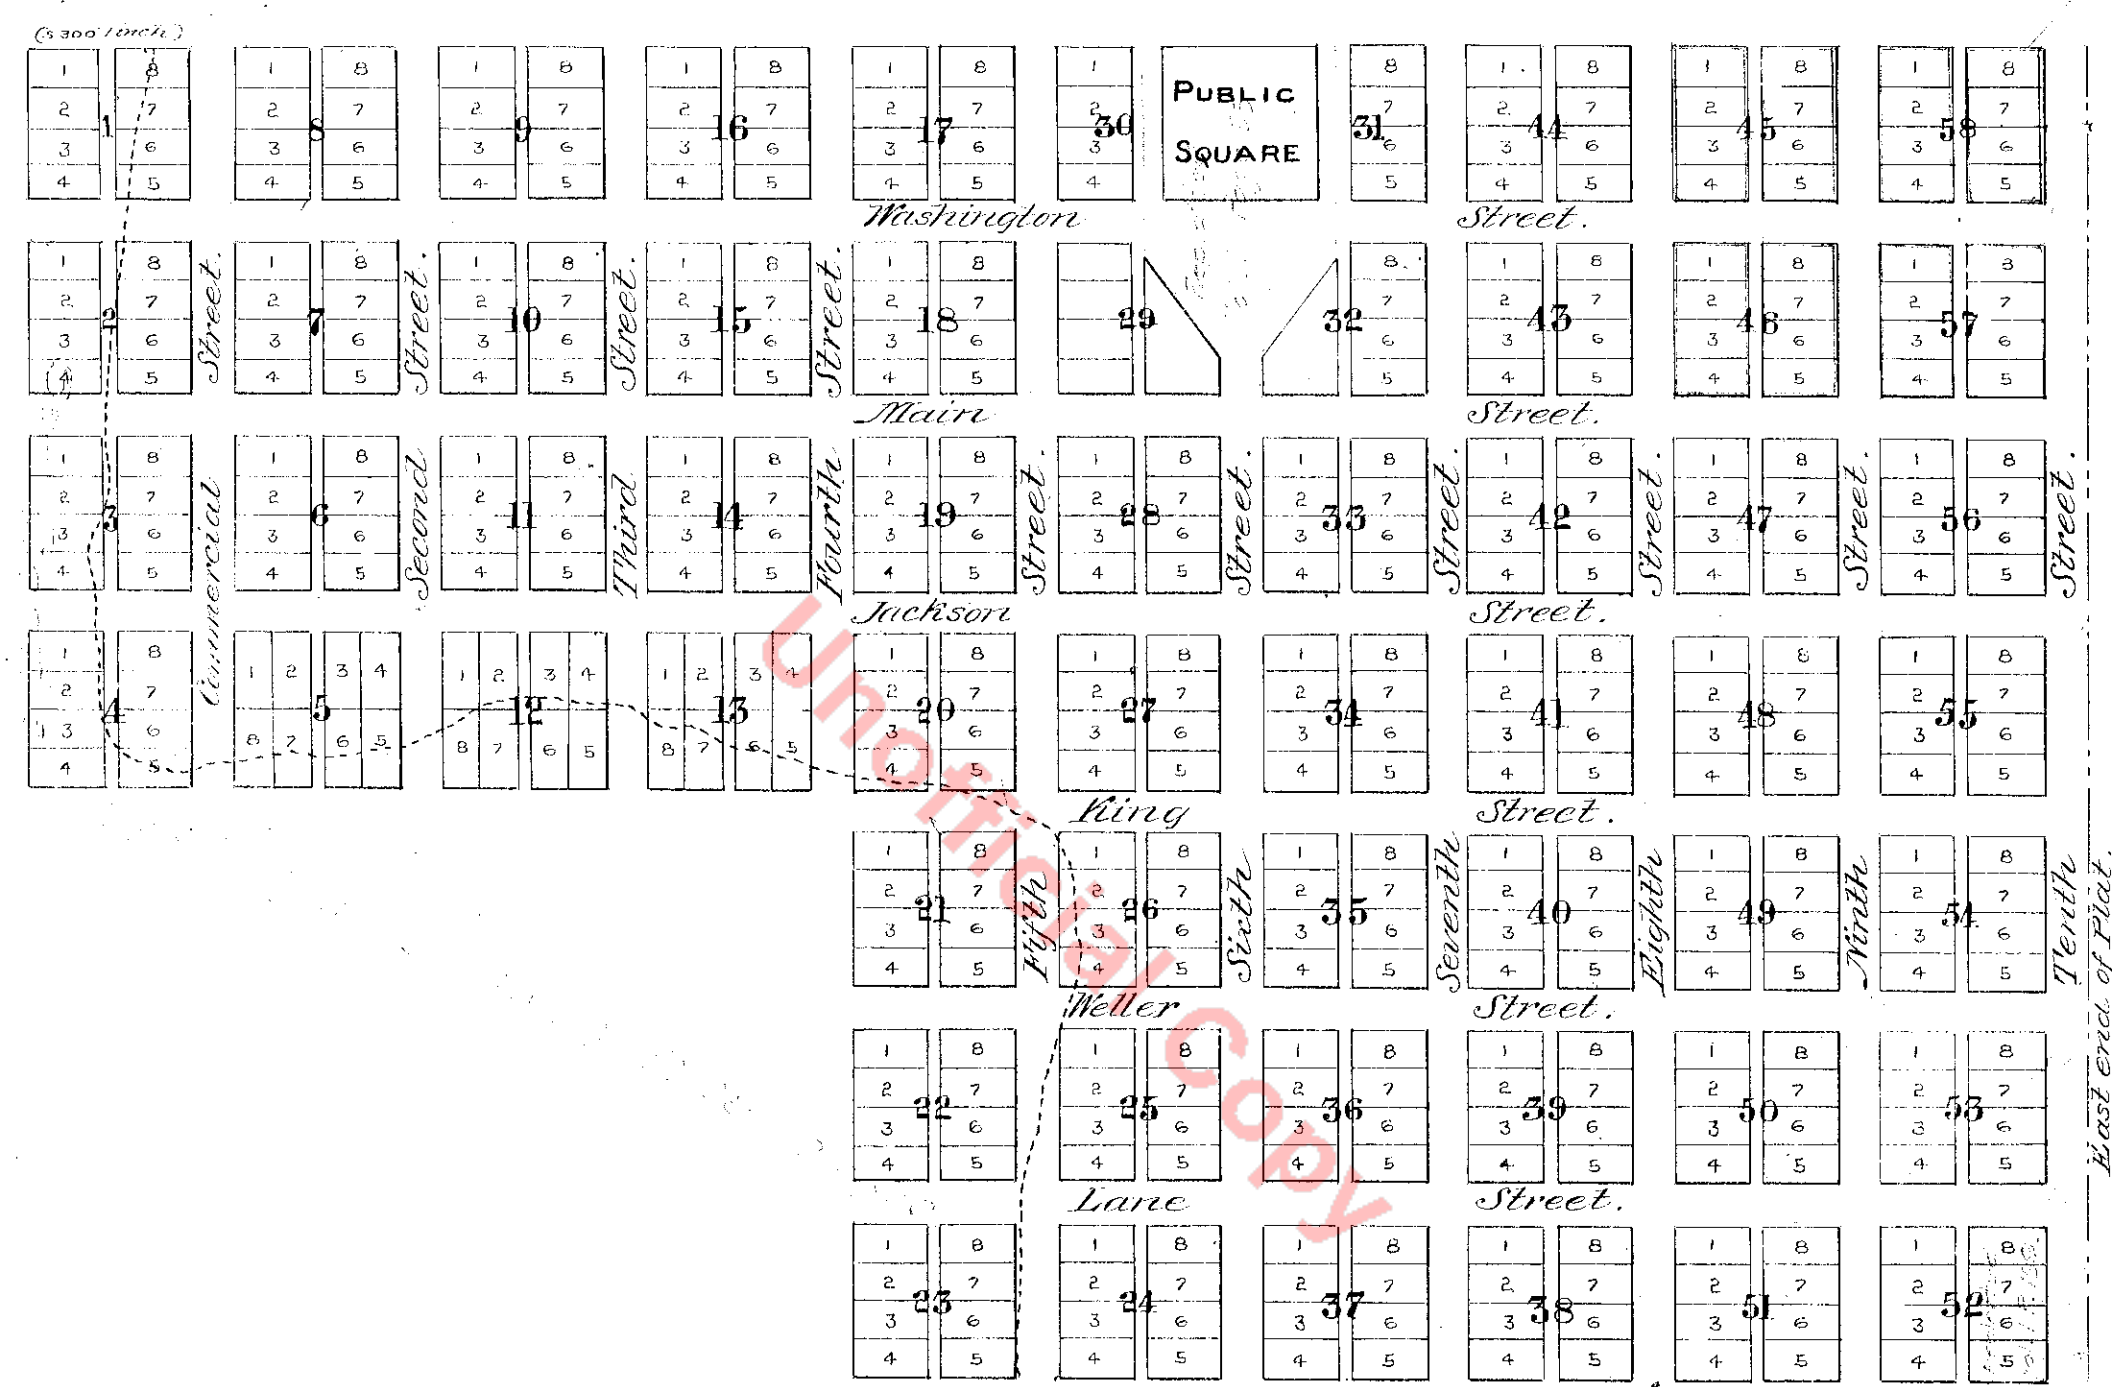

**Explanation.**  
 Blocks 240 by 256 feet including an alley running North & South of 16 feet wide. Lots 60ft. by 120  
 varying according to Plat. Streets running due East and West & North & South 66 ft. wide.

This day personally appeared D. S. Maynard, and acknowledged the within to be a true Copy  
 of the Plat of the Town of Seattle, in King County, Washington Territory and that the same is  
 in accordance with his free will, wishes and desire of which he is proprietor.  
 Seattle May 23<sup>d</sup> 1853.  
 H. L. Yesler.

Recorded in the Records of King County  
 Washington Territory in Vol. "A" Page 6.  
 Transcribed Vol. 1. of Deeds, Page 86.  
 Re-recorded (per order County Comr. at the  
 Feb'y Term of Court 1875) in this plat Book.  
 Nov. 18<sup>th</sup> 1875.  
 S. C. Harris  
 Draughtsman.