


PLAN OF UNION CITY

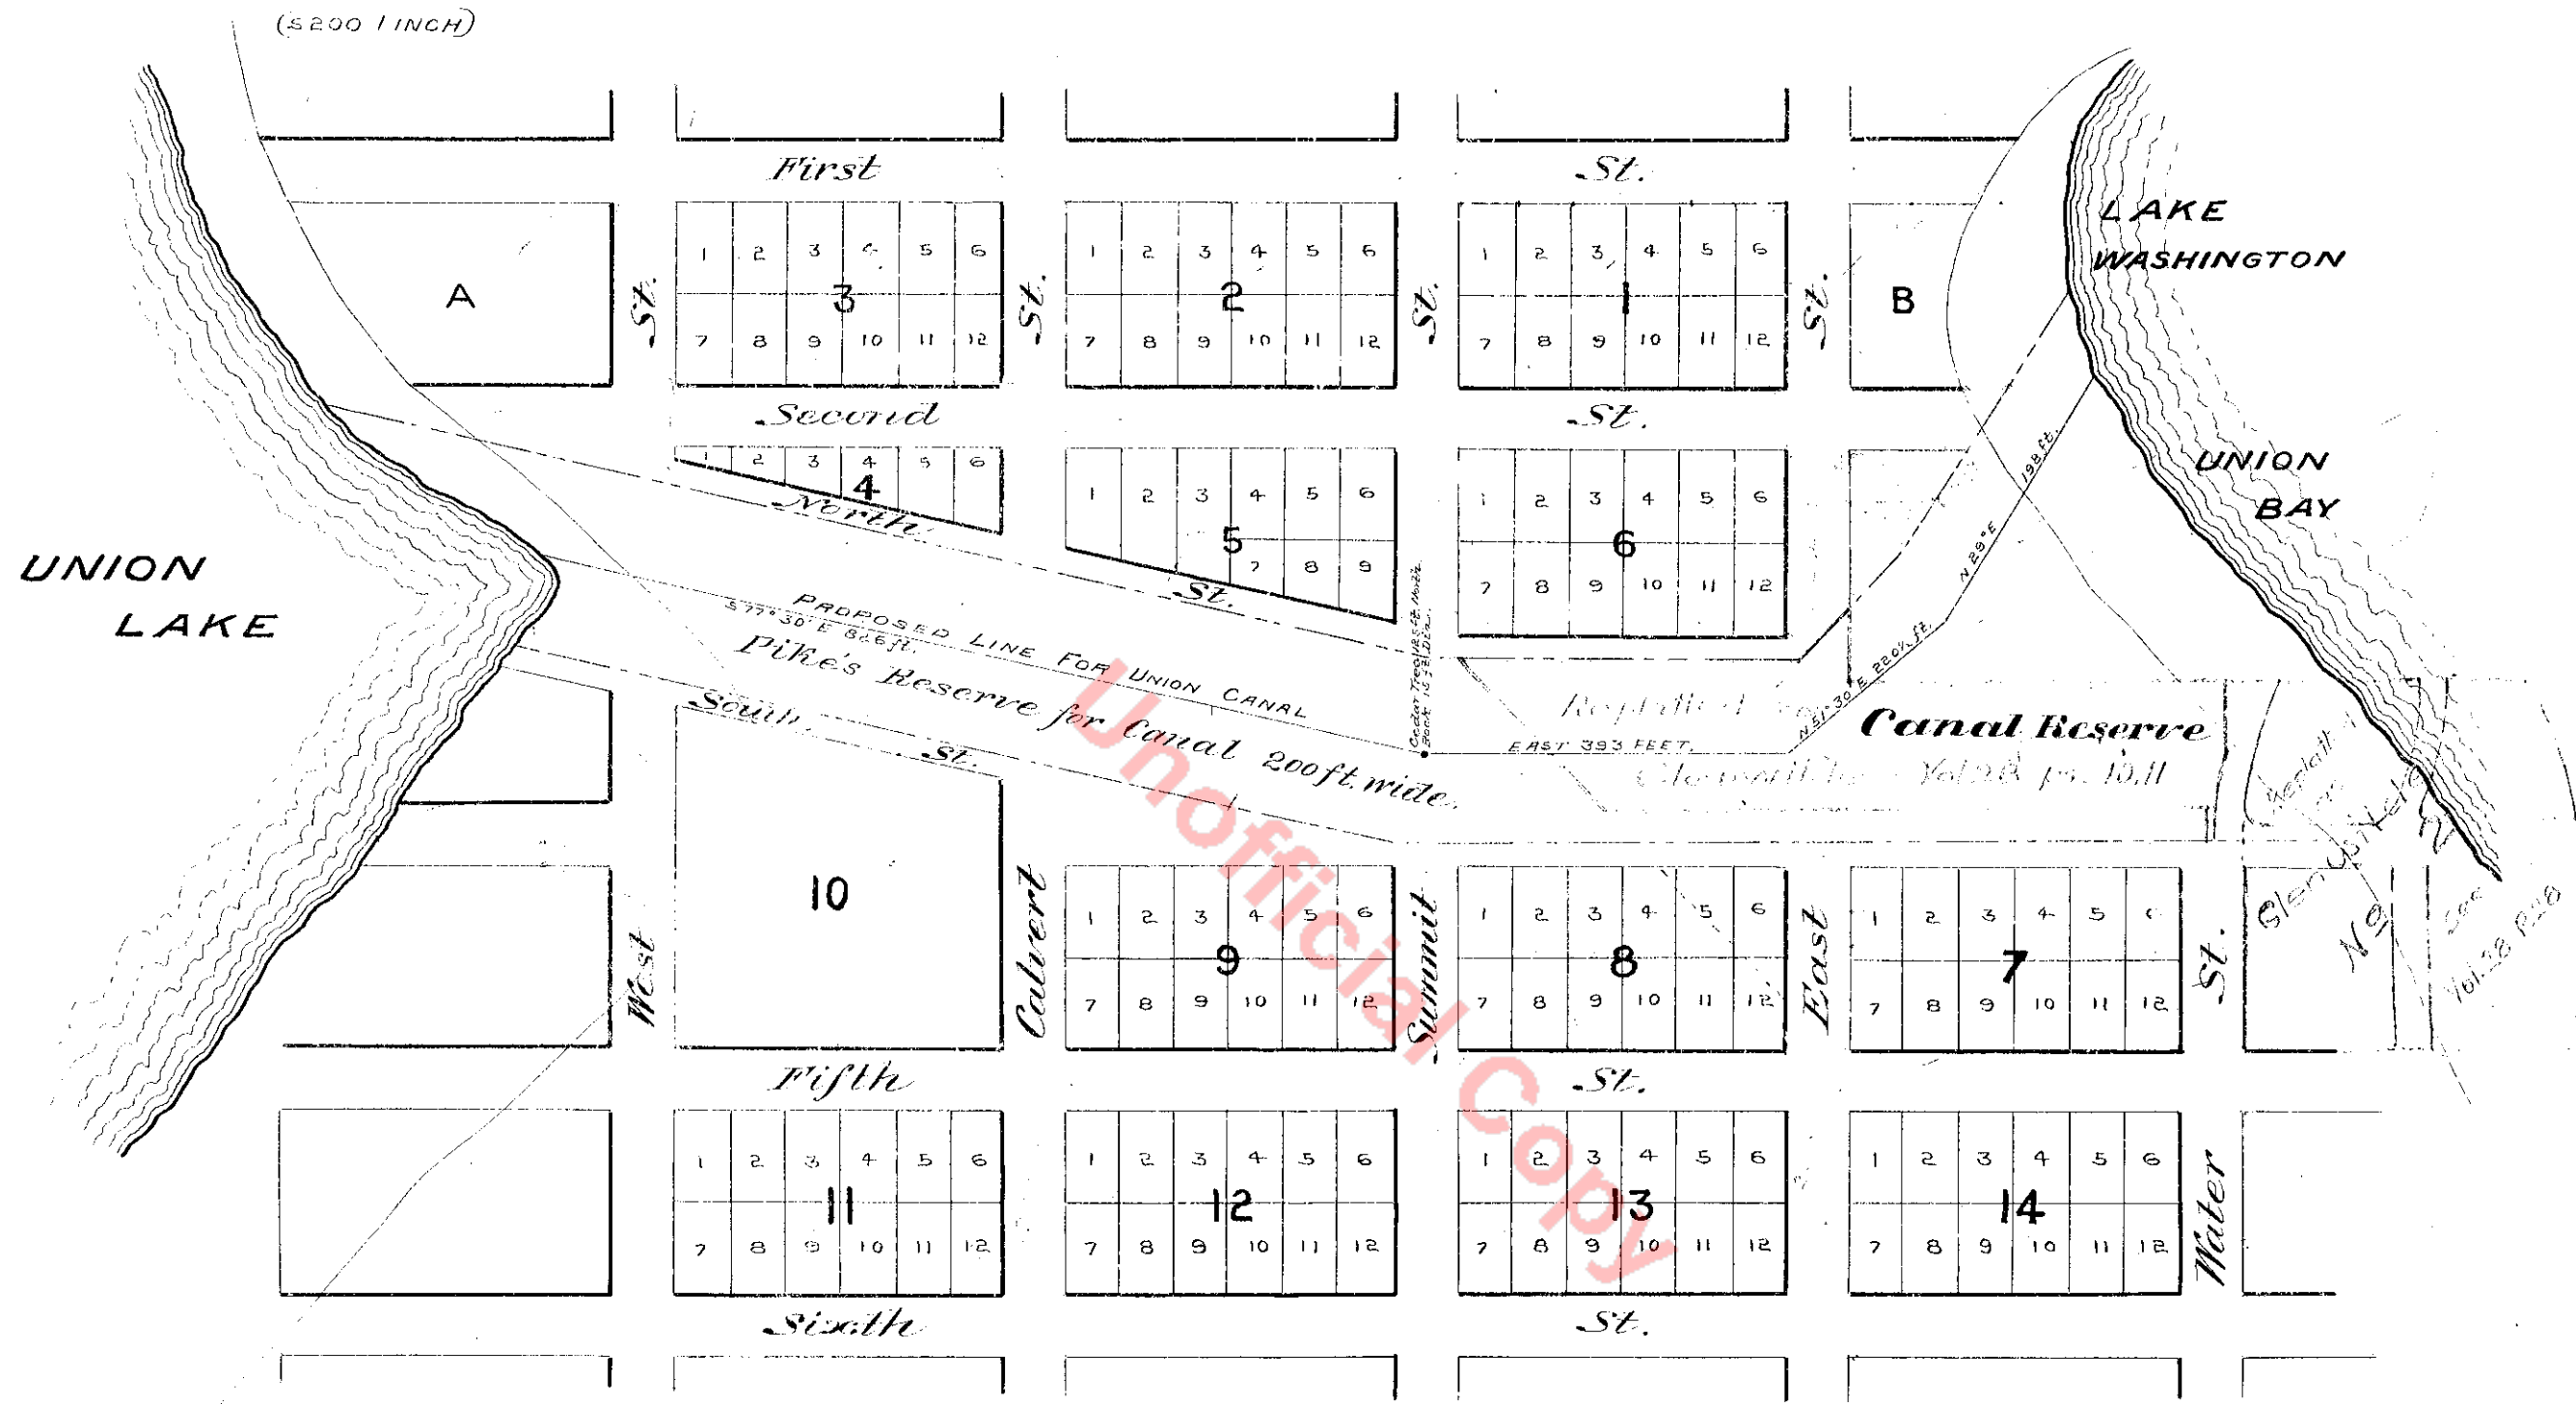

North & South Streets 25 ft wide outside the Canal Reserve, Other Streets 66ft wide, Full lots 60 by 100 ft.

Territory of Washington } ss.
County of King

On this 24th day of June A. D. 1869 before me the undersigned a Notary Public in and for the County and Territory aforesaid, personally appeared H. L. Pike well known to me to be the person who executed the within plat, and acknowledged to me that he executed the same for the uses and purposes therein specified. Witness my hand and official seal this 24th day of June 1869.

G. Kellogg Notary Public W. T.

Read for Record June 23rd
and Recorded July 10th 1869.
G. Kellogg, Auditor.

Recorded in the Records of King County, Washington Territory, in Vol 2 of Deeds on page 351, it is recorded (per order County Com's) in Elie's plat book J. N. in 16th 1875

S. C. Harris, Draughtsman.