


# John J. Mc Gilvra's

2<sup>nd</sup> Addition to the City of Seattle.

John J. Mc Gilvra  
 Blocks 260 by 360 feet.  
 Lots 60 " 120 "  
 Streets 80 "  
 Alleys 20 " } Legend

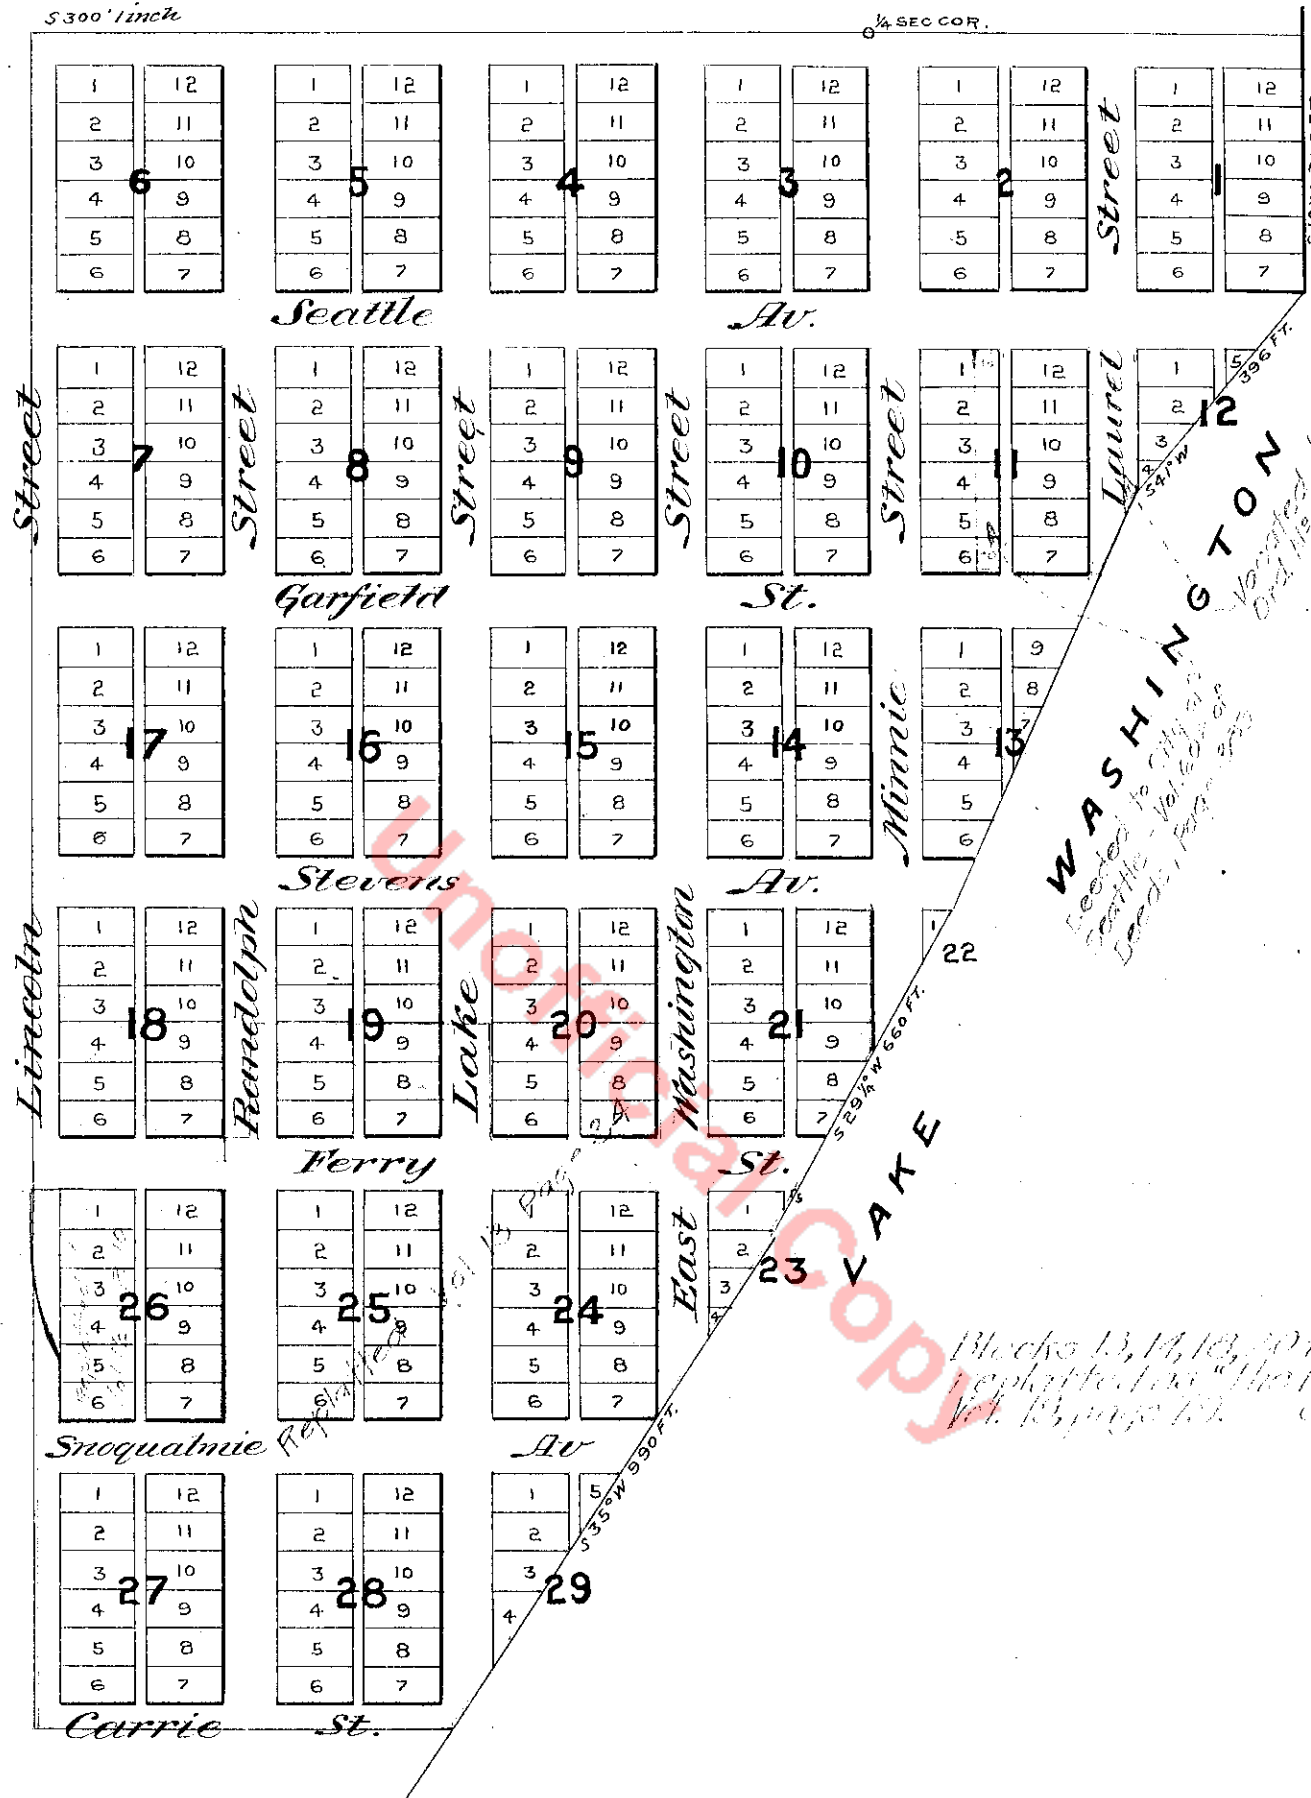


RECORDED AS INSTRUMENT NO. 1018  
 JAMES W. BOOTH, Auditor of King Co., Wash.  
 17th July 1875 at 3:30 P.M.

Blocks 13, 14, 15, 16, 17, 18, 19, 20, 21, 22, 23, 24, 25, 26, 27, 28, 29  
 replatted as "The City of Seattle" by  
 Act of Congress, March 3, 1852, Sec. 2302.

Territory of Washington }  
 County of King

On this twenty sixth day of July A. D. 1875 personally appeared before me John Leary a Notary Public in and for the Territory aforesaid John J. Mc Gilvra, whose name is subscribed to the annexed Town Plat, embracing Lots One and Two and the North East Quarter of the North West quarter of Section Twenty seven Township Twenty five North of Range Four East, as party thereto personally known to me to be the same person who executed the said annexed town Plat as party thereto, and who acknowledged to me that he executed the same freely and voluntarily and for the uses and purposes therein mentioned and set forth. In witness whereof I have hereunto set my hand and official seal the day and year in this certificate first above written.

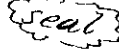John Leary, Notary Public in and for W.T. 

Filed for Record July 26<sup>th</sup> 1875 at 4:20 P. M.

Recorded July 29<sup>th</sup> 1875 at 3:30 P. M.

M. S. Booth, Auditor,  
 Auditor of King Co. W. T.