


Description
 Lots 60 by 120 feet.
 Streets 66 feet wide.
 Alleys 16 feet wide.

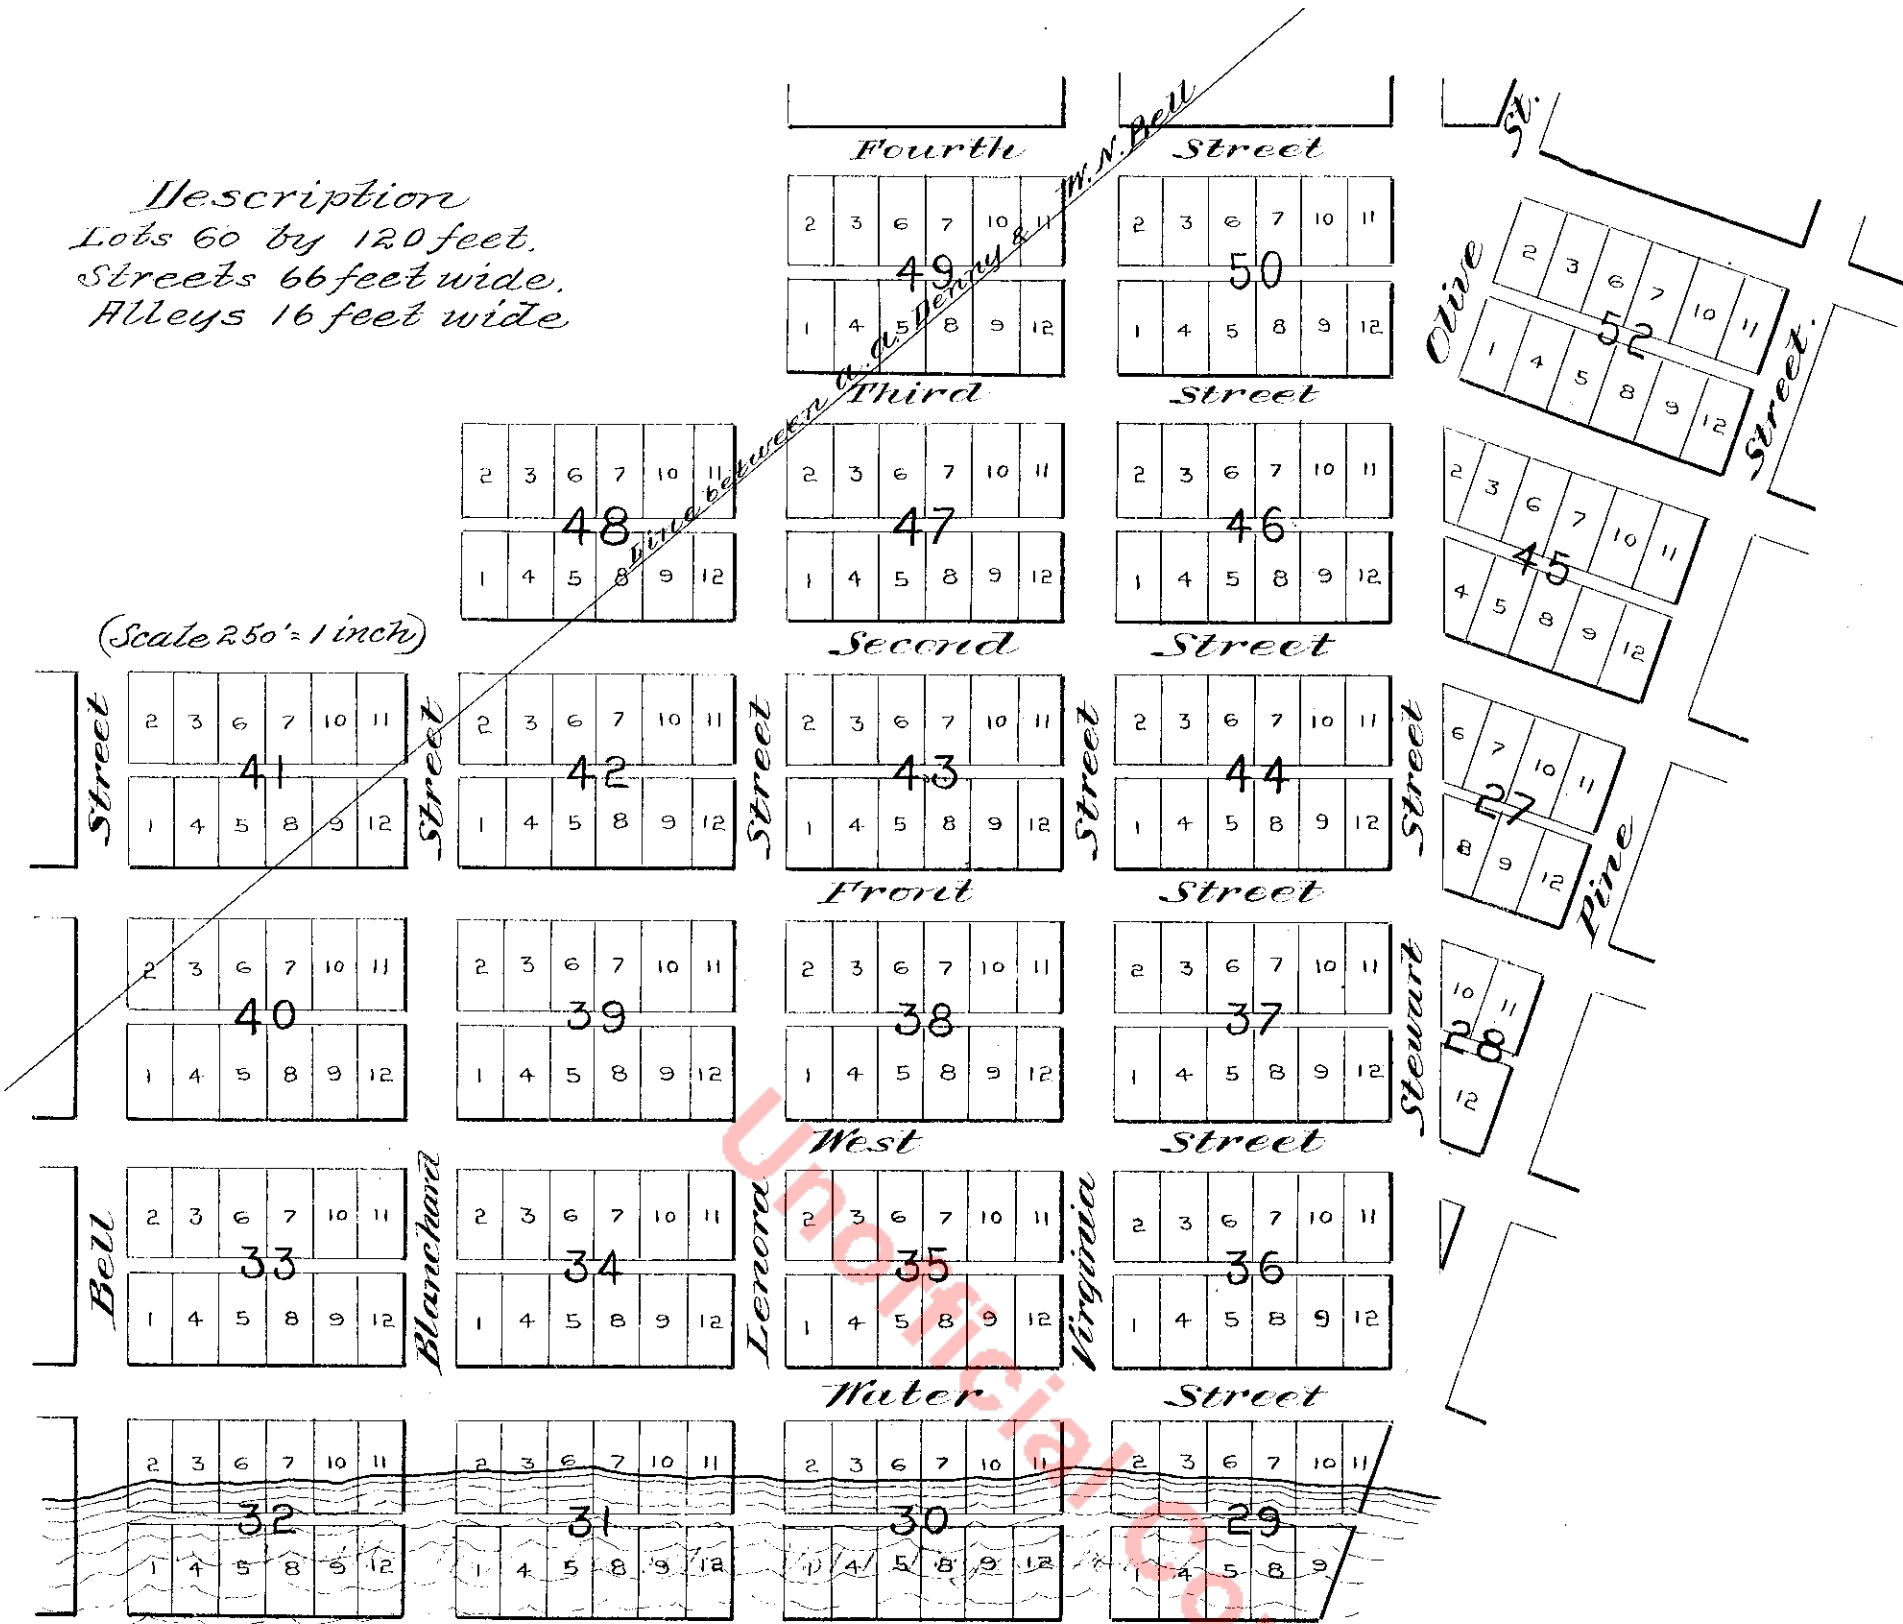

I, A. A. Denny of Seattle King County W.T. hereby lay off and plat an Addition to the said City of Seattle, on a Tract of land in the North West portion of my Claim joining on the plat heretofore executed and Recorded by W. N. Bell and A. A. Denny, and I hereby donate to the use of the public the Streets and Alleys in said plat.
 Witness my hand and seal this 2^d day of August A.D. 1873, A. A. Denny Seal
 Witnesses D. T. Wheeler, John M. Blanchard.

Territory of Washington }
 County of King }

On this 2^d day of August A.D. 1873 before me a Notary Public in and for the Territory of Washington, personally appeared the above named A. A. Denny the proprietor of the foregoing Town Plat, well known to me to be the party who executed said plat, and acknowledged to me that he executed the same freely and voluntarily for the uses and purposes therein mentioned. In witness whereof I have hereunto set my hand and official seal the day and year first above written.

D. T. Wheeler Notary Public, Seal

Filed for Record August 8th 1873 at 2:40 P.M. Recorded Aug 15th 1873.
 C. C. Perkins Auditor
 per S.C. Harris Deputy.