


FAIRVIEW HOMESTEAD ASSOCIATION

FOR THE BENEFIT OF
MECHANICS AND LABORERS

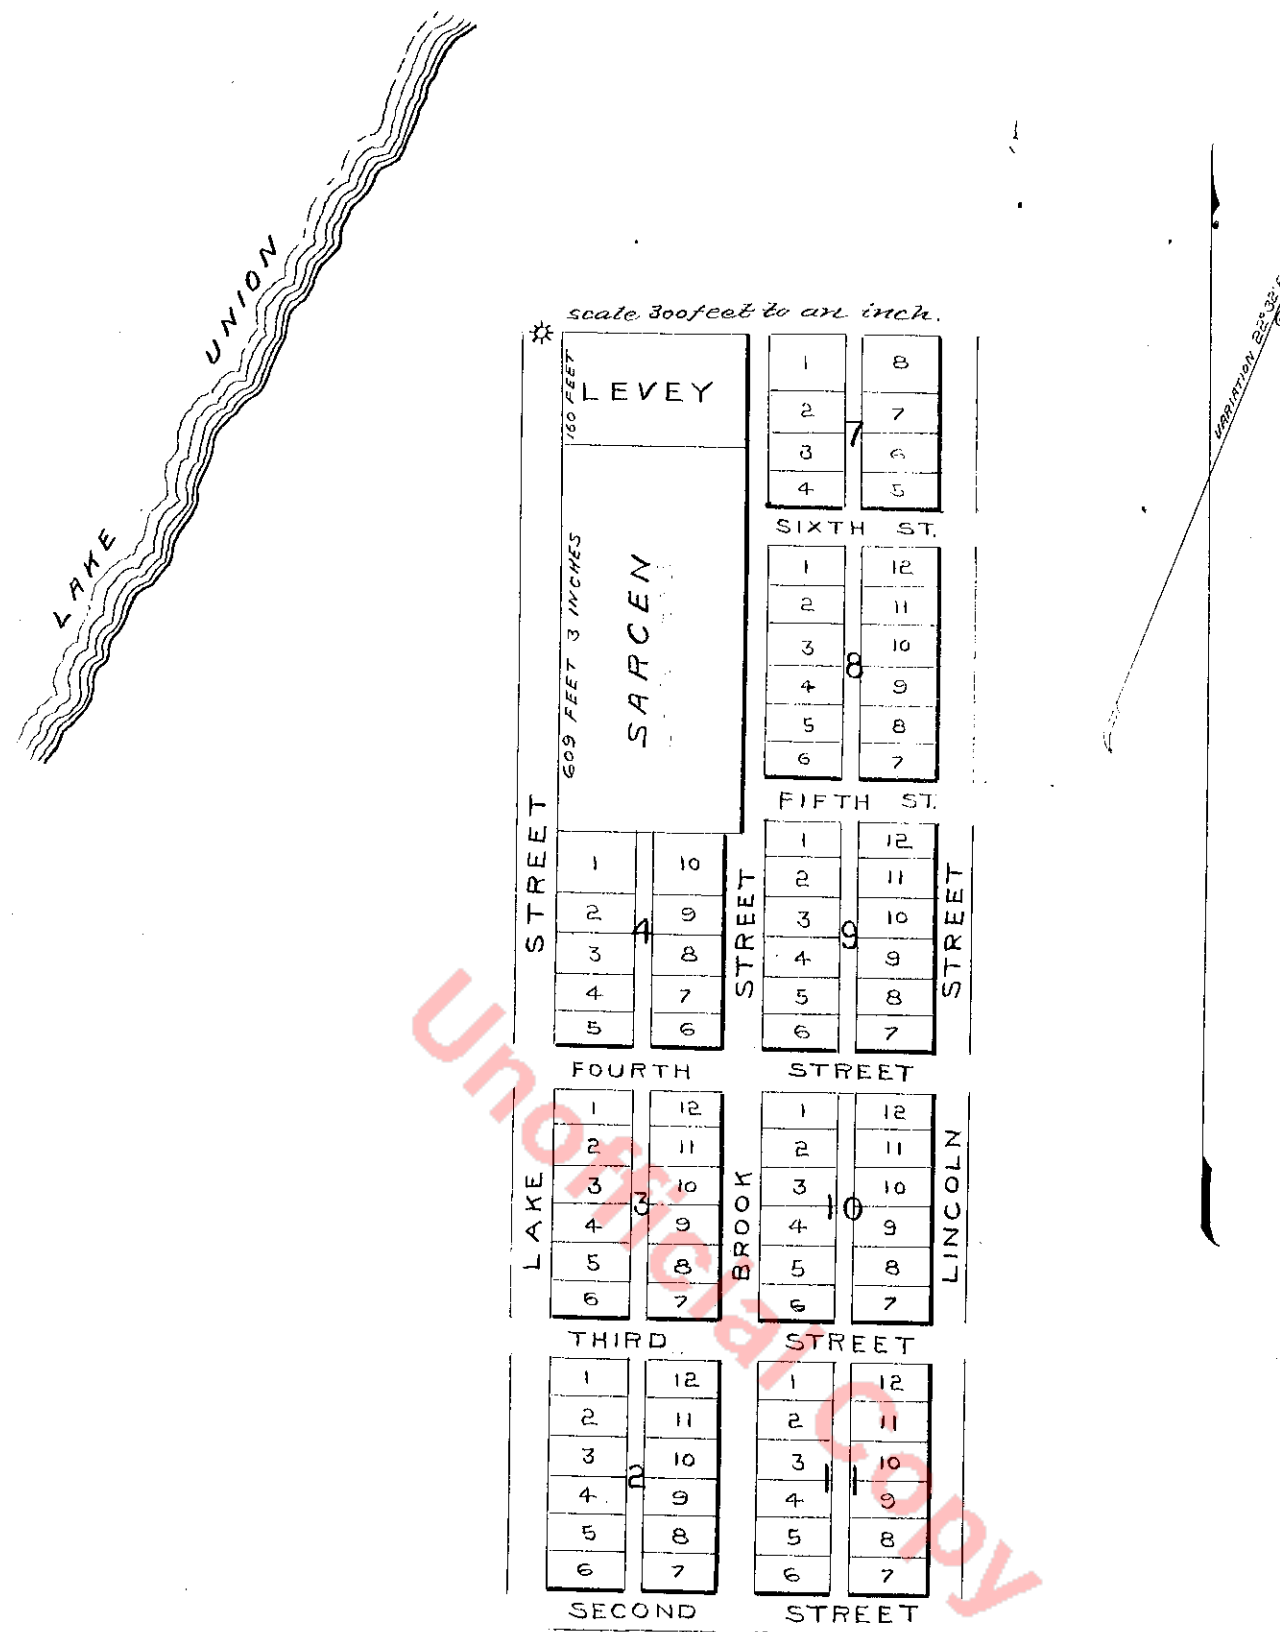

Located on south West Quarter section 29 Township 25 North Range 4 East, initial Point or one fourth section Corner on North and South line between sections 29 and 30 Township 25 N R 4 E. Wash Ter. *. Lots 60 x 120 feet, except lots 1 and 10 in block 4 and lots 1 and 8 in block 7. Lots 1 and 10 in block 4 - 90 x 120 feet, Lots 1 and 8 in block 7 - 82 x 120 feet. Streets 60 feet in width, Alleys 16 feet in width.

The undersigned residents of the County of King and Territory of Washington, and proprietors of the within Town site, for the purpose of sale and settlement of the within Town lots of the Town of Fairview have executed the within plat freely and voluntarily and we do hereby donate for Public use and benefit the Streets and alleys therein described and named.

Witness our hands and seals this 6th day of October A.D. 1875.

In Presence of

W. B. Hall

S. E. Hall

R. W. Pontius (LS)

Margarett J. Pontius (LS)

Territory of Washington }
County of King }

On this 6th day of October A.D. 1875 before me the undersigned a Notary Public in and for the County and Territory above named personally appeared Reuben Pontius and Margarett J. his wife to me well known to be the identical persons who executed the within Town Plat and whose names appear to the above statement, and who before me and in my presence acknowledged that they freely and voluntarily executed the within plat and above grant or transfer and the said Margarett J. Pontius wife of the said Reuben Pontius on an examination separate and apart from her said husband acknowledged before me that she signed the above statement, grant or transfer freely and voluntarily and without any constraint, fear or compulsion from her said husband.

In witness whereof I have hereunto set my hand and official seal the day and year first above written.

W. B. Hall, Notary Public.

Filed for record October 15th 1875 at 10-a-m. M.S., Booth Auditor.