


PLAT OF
Bay View Addition
 TO THE CITY OF SEATTLE.

Scale 200' to 1 inch.

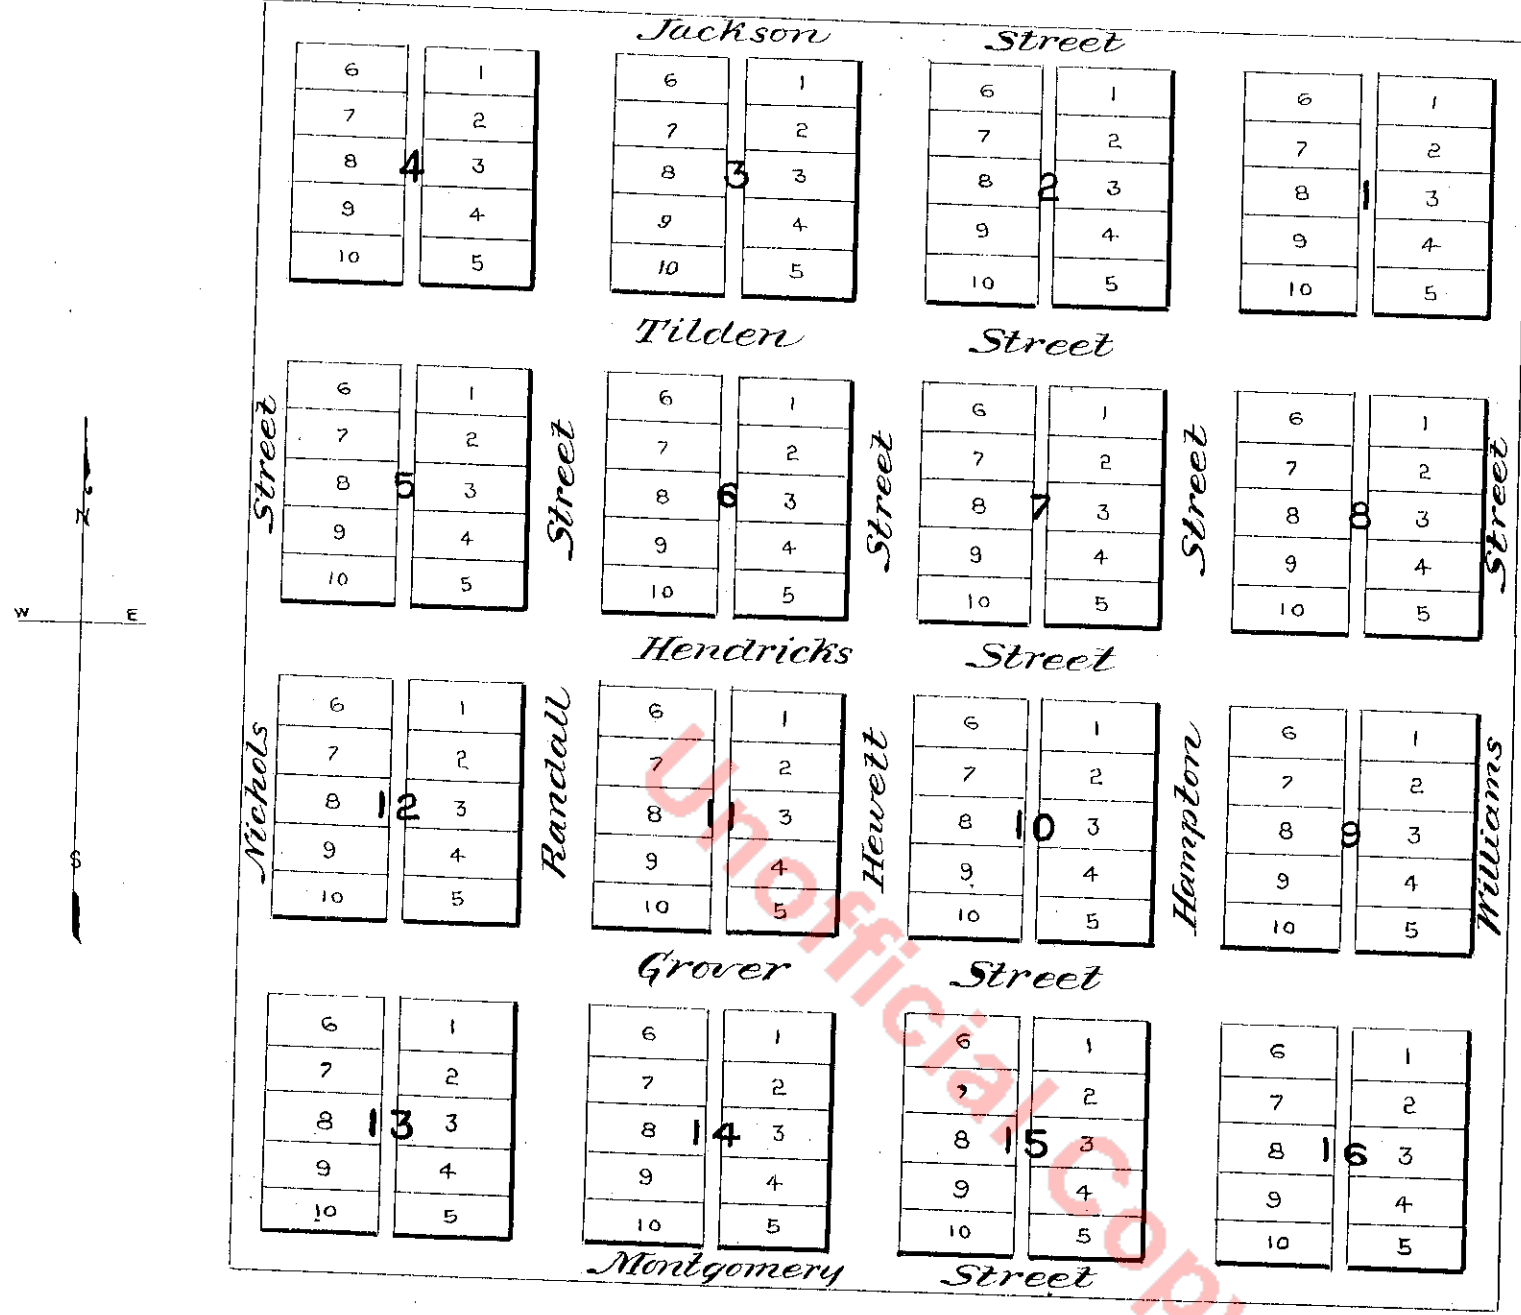

Lots 50 x 120', blocks 250' x 256'. Streets running East & West 80' wide, excepting Jackson and Montgomery which are each 40' wide. Streets running North & South 74' wide, excepting Nichols and Williams which are each 37' wide. Alleys 16' wide.
 Twp. 25 North of Range 3 East, Willamette Meridian W.T. Situated in N.W. 1/4 of S.W. 1/4 of Section 14.

I, Francis G. Bryant of Seattle, King County, Washington Territory, hereby lay off and plat an Addition to the City of Seattle, in said County, on a tract of land as herein described to wit: Situated in N.W. 1/4 of S.W. 1/4 of Section 14, Twp. 25 N. R. 3 East W. M. - 40 acres, and I do hereby donate to the use of the public the Streets and Alleys in said plat.
 Witness my hand and seal this 17th day of February 1877
 Francis G. Bryant Proprietor *[Seal]*

Territory of Washington }
 County of King }

On this 17th day of February A.D. 1877 before me a Notary Public in and for said Territory, personally came Francis G. Bryant to me personally known to be the same person who executed the annexed plat and acknowledged to me that he signed and sealed the same as his free and voluntary act and deed and for the uses and purposes therein mentioned, in witness whereof I have hereunto set my hand and affixed my Notarial Seal this 17th day of February A.D. 1877.

M.S. Booth Notary Public *[Seal]*

I hereby certify that this plat was filed for Record in the Auditors Office of King County, Washington Territory, by Dr. F. G. Bryant, February 17th 1877 at 2 P.M. and that it is recorded in Volume 1. of "Plat book" on page 139
 M.S. Booth Auditor.