


# Bell's 5<sup>th</sup> Addition

TO THE CITY OF SEATTLE.

Scale 100 feet to 1 inch, (Recording Scale 300' 1 inch)

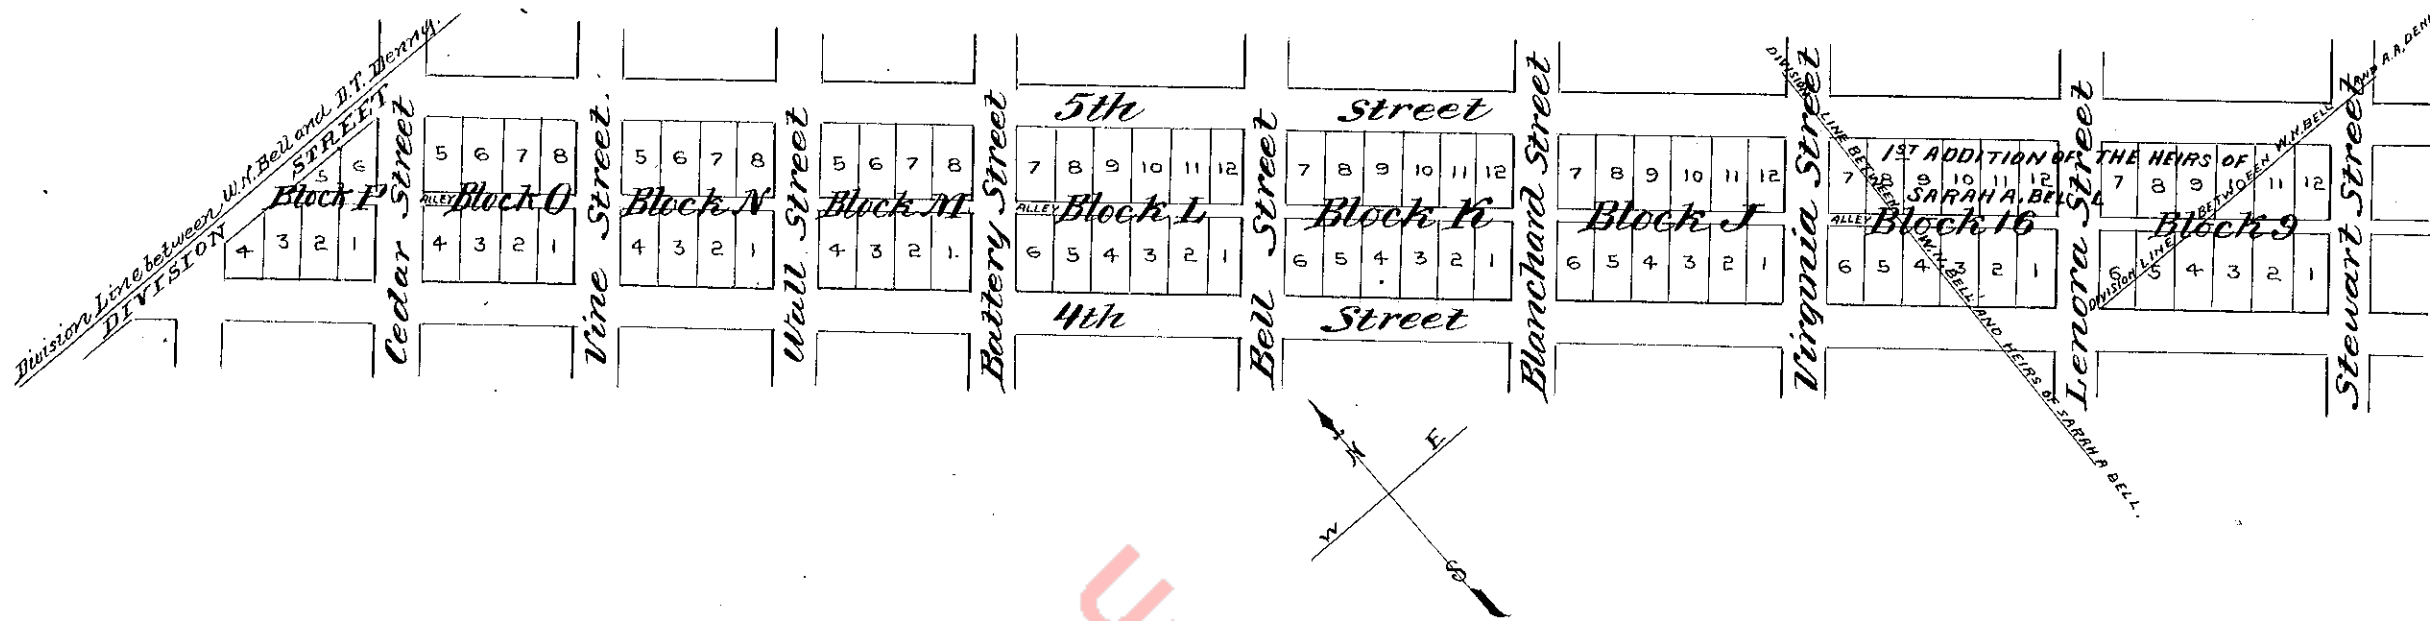

W. N. BELL and  
LUCY G. BELL

### Explanation.

This Addition is a portion of W. N. Bell's donation Claim and is in Sections 30 and 31 of Township 25 North Range 4 East King County, Washington Territory, Stewart, Virginia, Lenora, Blanchard, Bell, Battery, Wall, Vine, Cedar and Clay are prolongations of similar named Streets in Additions to the City of Seattle heretofore filed by W. N. Bell and Bell and Denny, 4th and 5th, Streets are at right angles to the above named Streets, Division Street is 33 feet wide, all other Streets are 66 feet wide, Alleys are 16 feet wide, All full Lots are 60 by 120 feet, Fractional lots as shown on the plat.

Know all men by these presents that we W. N. Bell and Lucy G. Bell his wife owners of the above named Bell's Addition to the City of Seattle, hereby declare the above plat and description of Bell's Addition to the City of Seattle, and hereby dedicate to the use of the public forever all the Streets and Alleys platted therein.

In witness whereof we have hereunto set our hands and seals this 30<sup>th</sup> day of March A. D. 1882

In presence of

S. Gamble

L. Bryan

W. N. Bell

Lucy G. Bell.

Territory of Washington }  
County of King } 25

Personally appeared before me the undersigned a Notary Public in and for King County, Washington Territory, W. N. Bell and Lucy G. Bell his wife and I having fully made known to them the contents of this instrument & having examined the wife separate and apart from her husband they both acknowledged that they executed this instrument freely and voluntarily and of their own accord, and without fear or coercion on the part of anyone for the purposes therein contained.

Witness my hand and official seal this 30<sup>th</sup> day of March A. D. 1882

Edgar Bryan, Notary Public in and for King Co. Wash Ter.

No 867

Filed for Record at the request of W. N. Bell March 31<sup>st</sup> 1882 at 50 min. past 11 A. M. and recorded in Vol 1 Plats on page 191 Records King County W. T. S. C. Harris County Auditor.