


Bagley's Addition

Scale 60ft to 1 inch, Recording Scale 100'

Anderson & Chalcraft Surveyors.

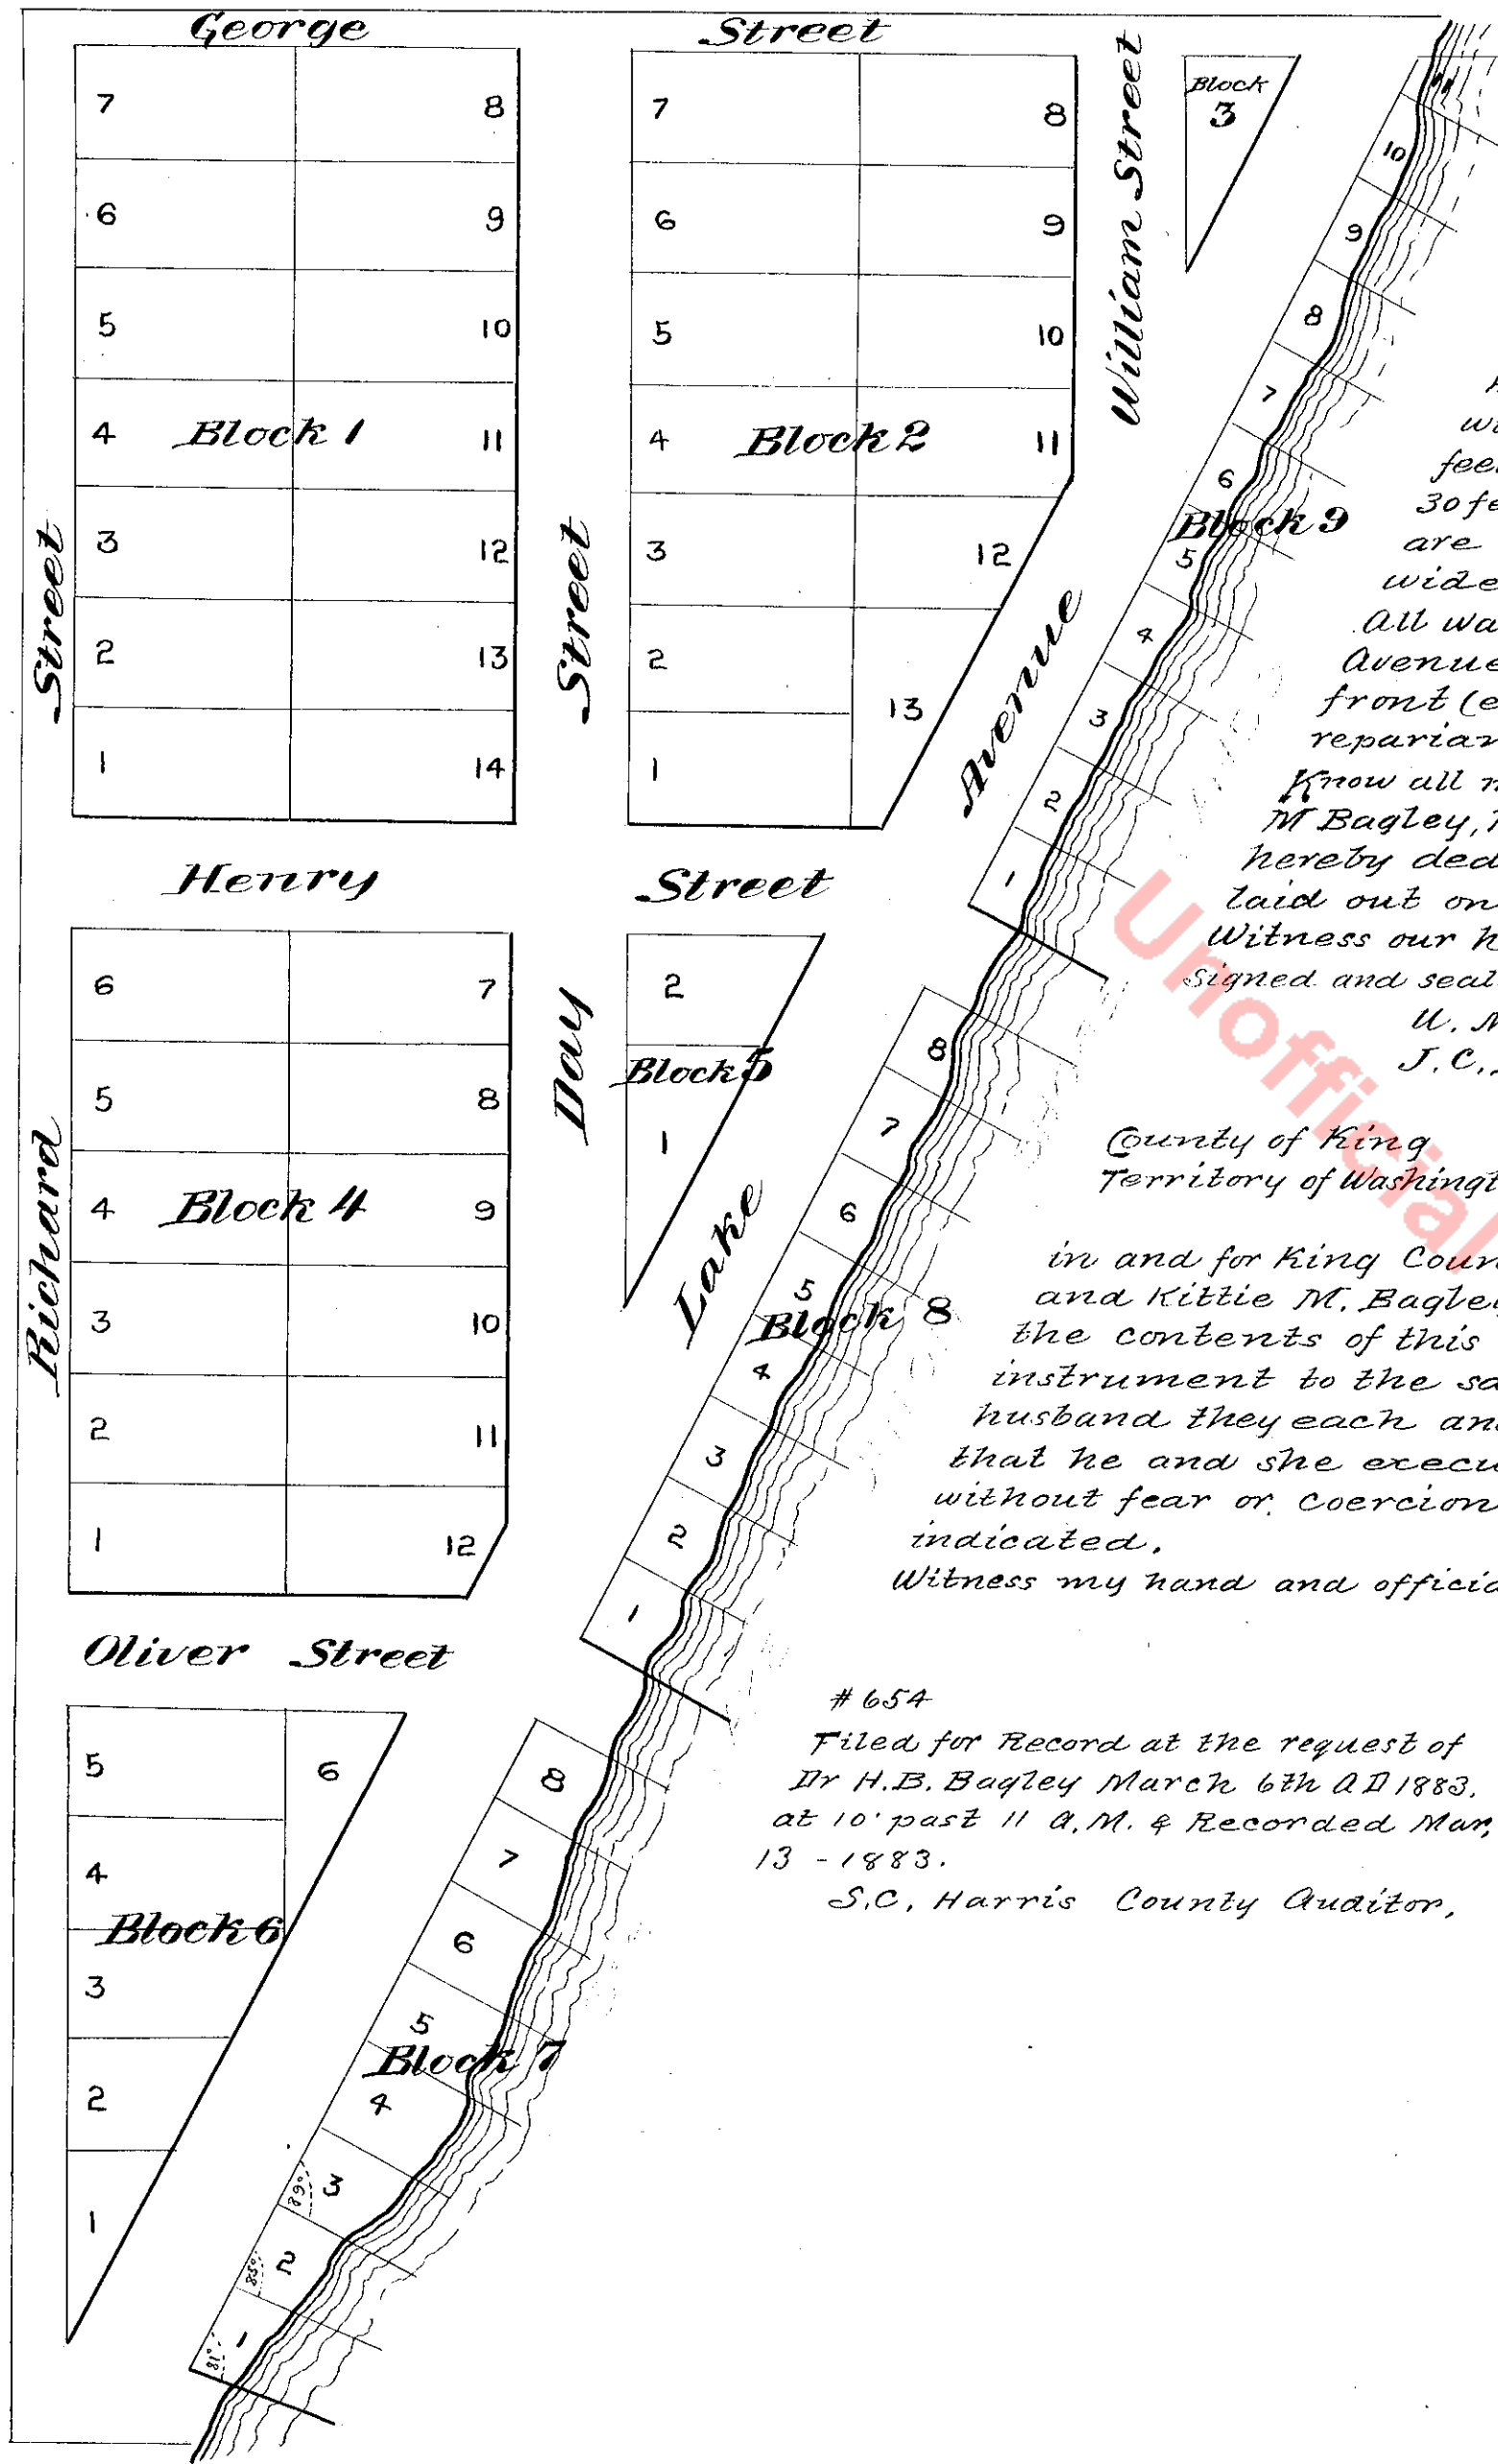

The North West corner of block 6 is four hundred feet North and 30 feet East of the South West Corner of Section 17, Township 25 North Range 4 East of the Willamette Meridian. The most westerly point of block 7 is 40 feet North and 92 1/2 feet East of the South West Corner to section 17 Township 25 North Range 4 East of the Willamette Meridian. The Center line of Lake Avenue bears North 27° 56' East and the Avenue is 60 feet wide. All Streets West of Lake Avenue lie with the Cardinal points of the Compass and with the exception of Richard and George Streets are 60 feet wide. George Street is 20 feet wide, Richard Street is 30 feet wide. Oliver and Henry Streets East of Lake Avenue are at right angles to the Avenue and are each 50 feet wide. All full lots in blocks 1, 2, 4 & 6 are 60 feet by 120 feet. All water Lots except Lot 11 block 9 have a front on Lake Avenue of 50 feet, and extend at right angles to said front (exceptions noted on map) to deep water, with all riparian rights.

Know all men by these presents, That we H. B. Bagley and Kittie M. Bagley, his wife, owners of the above described tract of land hereby dedicate to the use of the public forever all the streets laid out on said tract of land.

Witness our hands and seals this 6th day of March A. D. 1883.

Signed and sealed in presence of

U. M. Rasin } H. B. Bagley
J. C. B. Hebbard } Kittie M. Bagley

County of King,
Territory of Washington } ss.

Personally appeared before me U. M. Rasin a Notary Public in and for King County Washington Territory, the above named H. B. Bagley and Kittie M. Bagley his wife, and having fully made known unto them the contents of this instrument, having explained the nature of the said instrument to the said Kittie M. Bagley separate and apart from her husband they each and severally acknowledged for himself and herself that he and she executed the above instrument freely and voluntarily without fear or coercion on the part of anyone and for the purposes therein indicated.

Witness my hand and official seal this 6th day of March A. D. 1883

U. M. Rasin
Notary Public in and for King County Wash. Ter.

654
Filed for Record at the request of
Mr H. B. Bagley March 6th A. D. 1883.
at 10 past 11 A. M. & Recorded Mar.
13 - 1883.
S. C. Harris County Auditor.