


SALMON BAY PARK

ADDITION TO THE CITY OF SEATTLE WASH.

Scale 1 inch = 200 feet.
Scale of Records 1 inch = 300 ft.

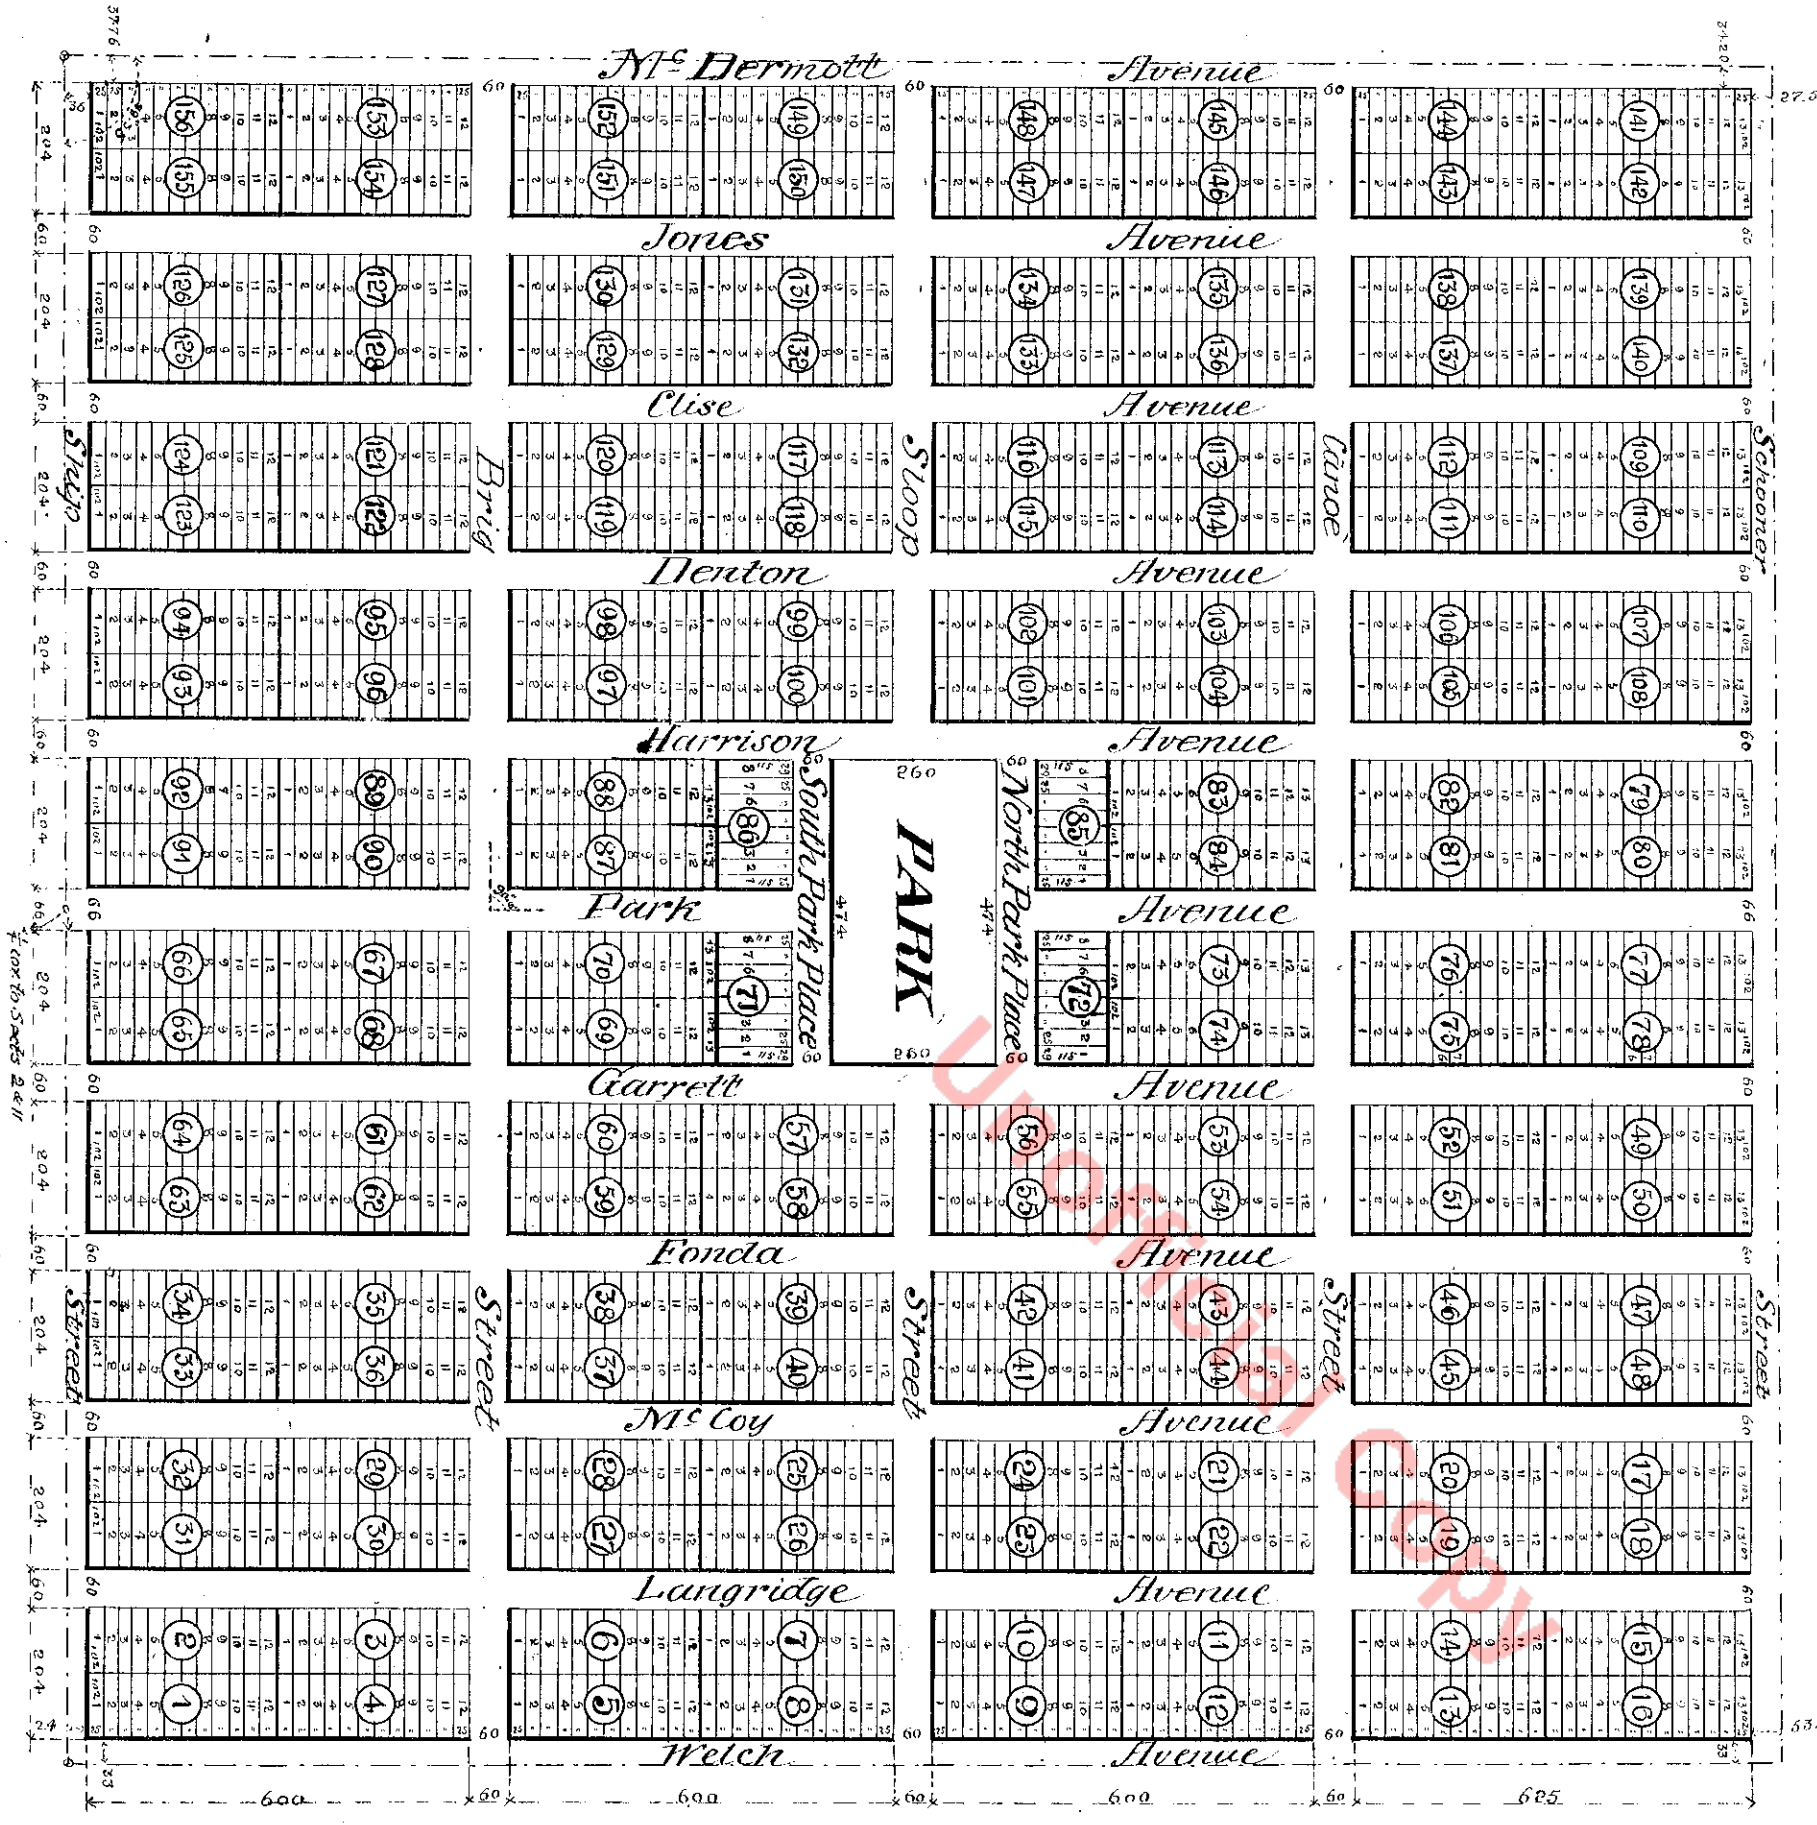

Richard Morris Jr.
Civil Engineer, Seattle.

DESCRIPTION.

This Salmon Bay Park Addition to the City of Seattle, Wash, embraces the whole of the S. E. 1/4 of Section 2, Twp. 25 N. Range 3 East, N. 27 W. Wash.

The vertical point of this plat is the S. W. corner of Block 60, which is 30 feet North + 33 feet East of 1/4 corner to Section 2 and N. Twp. 25 N. Range 3 East N. 27 W.

Seas of lots and width of streets and avenues are as marked on the face of this plat in feet.

DEDICATION.

Now all men by these presents, that I, Elmer W. Denton, unmarried, owner in fee simple of the above described Salmon Bay Park Addition to the City of Seattle, Wash, do hereby declare this plat, and do hereby dedicate to the uses of the Public forever, all streets, avenues & Park, as hereby platted hereon.

In witness whereof I have hereunto set my hand and seal this 9th day of January 1890.

Signed and Sealed
in presence of } Elmer W. Denton. (SEAL)
J. H. Henner

ACKNOWLEDGMENT.

I, R. E. Mc Coy, a Notary Public in and for the State of Washington, do hereby certify, that Elmer W. Denton, to me known to be the individual mentioned in & who executed the foregoing instrument personally appeared before me & acknowledged that he executed the same freely and voluntarily, for the uses & purposes therein mentioned.

Given under my hand and official seal this ninth day of January, 1890.

R. E. Mc Coy
Notary Public in and for King Co. Washington.



Plat for Record at the request of J. W. Chase 1890 at 48 min. past 7 P.M. of great record book of the Records of King County Wash. By W. H. Threlkeld County Clerk By C. K. Kennedy Deputy

45350.