

F. D. Dibble's First Addition to Ballard, Washington.

DESCRIPTION.

This plat of F. D. Dibble's First Addition to Ballard, Washington, embraces the east half of the South east quarter of the South west quarter of Section 1, Twp. 25, N. Range 3 East, W. M. containing 20 acres, more or less. The initial point of this plat is the South east corner of block 20 which is 20 feet north of the quarter corner between sections 1 & 12. The size of lots, blocks and the widths of streets and avenues areas marked on the face of the plat in feet.

DEDICATION.

Know all men by these presents:—That I, J. Albert Jackson (unmarried) owner in fee simple of the above described F. D. Dibble's First Addition to Ballard, hereby declare this plat of the same, and hereby dedicate to the use of the public forever, all streets and avenues, as hereby laid out thereon. In witness whereof I have hereunto set my hand and seal this 3rd day of March A. D. 1890.

Signed and sealed
in presence of
E. G. Coldeaway,
D. H. Blackmar.

J. Albert Jackson 

ACKNOWLEDGMENT.

State of Washington }
County of King } S.S.

This is to certify, that on this 3rd day of March A. D. 1890 before me, D. H. Blackmar, a Notary Public in and for the State of Washington, duly commissioned and sworn, personally appeared J. Albert Jackson, unmarried, to me known to be the person, described in the foregoing dedication and who executed the annexed plat of F. D. Dibble's First Addition to Ballard, Washington, and who acknowledged to me, that he is unmarried and that he did so execute the same freely and voluntarily, for the uses and purposes therein mentioned.

Given under my hand and official seal the day and year first above written.

D. H. Blackmar

Notary Public in and for the State of Washington,
residing at Seattle.




48411.

Filed for Record at the request
of D. H. Blackmar
Mch 3 A. D. 1890,
at 49 min past 11 A. M.
and recorded in Vol. V of
Plats page 13
Records of King County, Wash.

By _____
County Auditor
Deputy.

INSTRUMENT AFFECTING _____
SEE SURVEY VOL. 5 PGE 100

SEE SURVEY VOL. 9 PGE 97

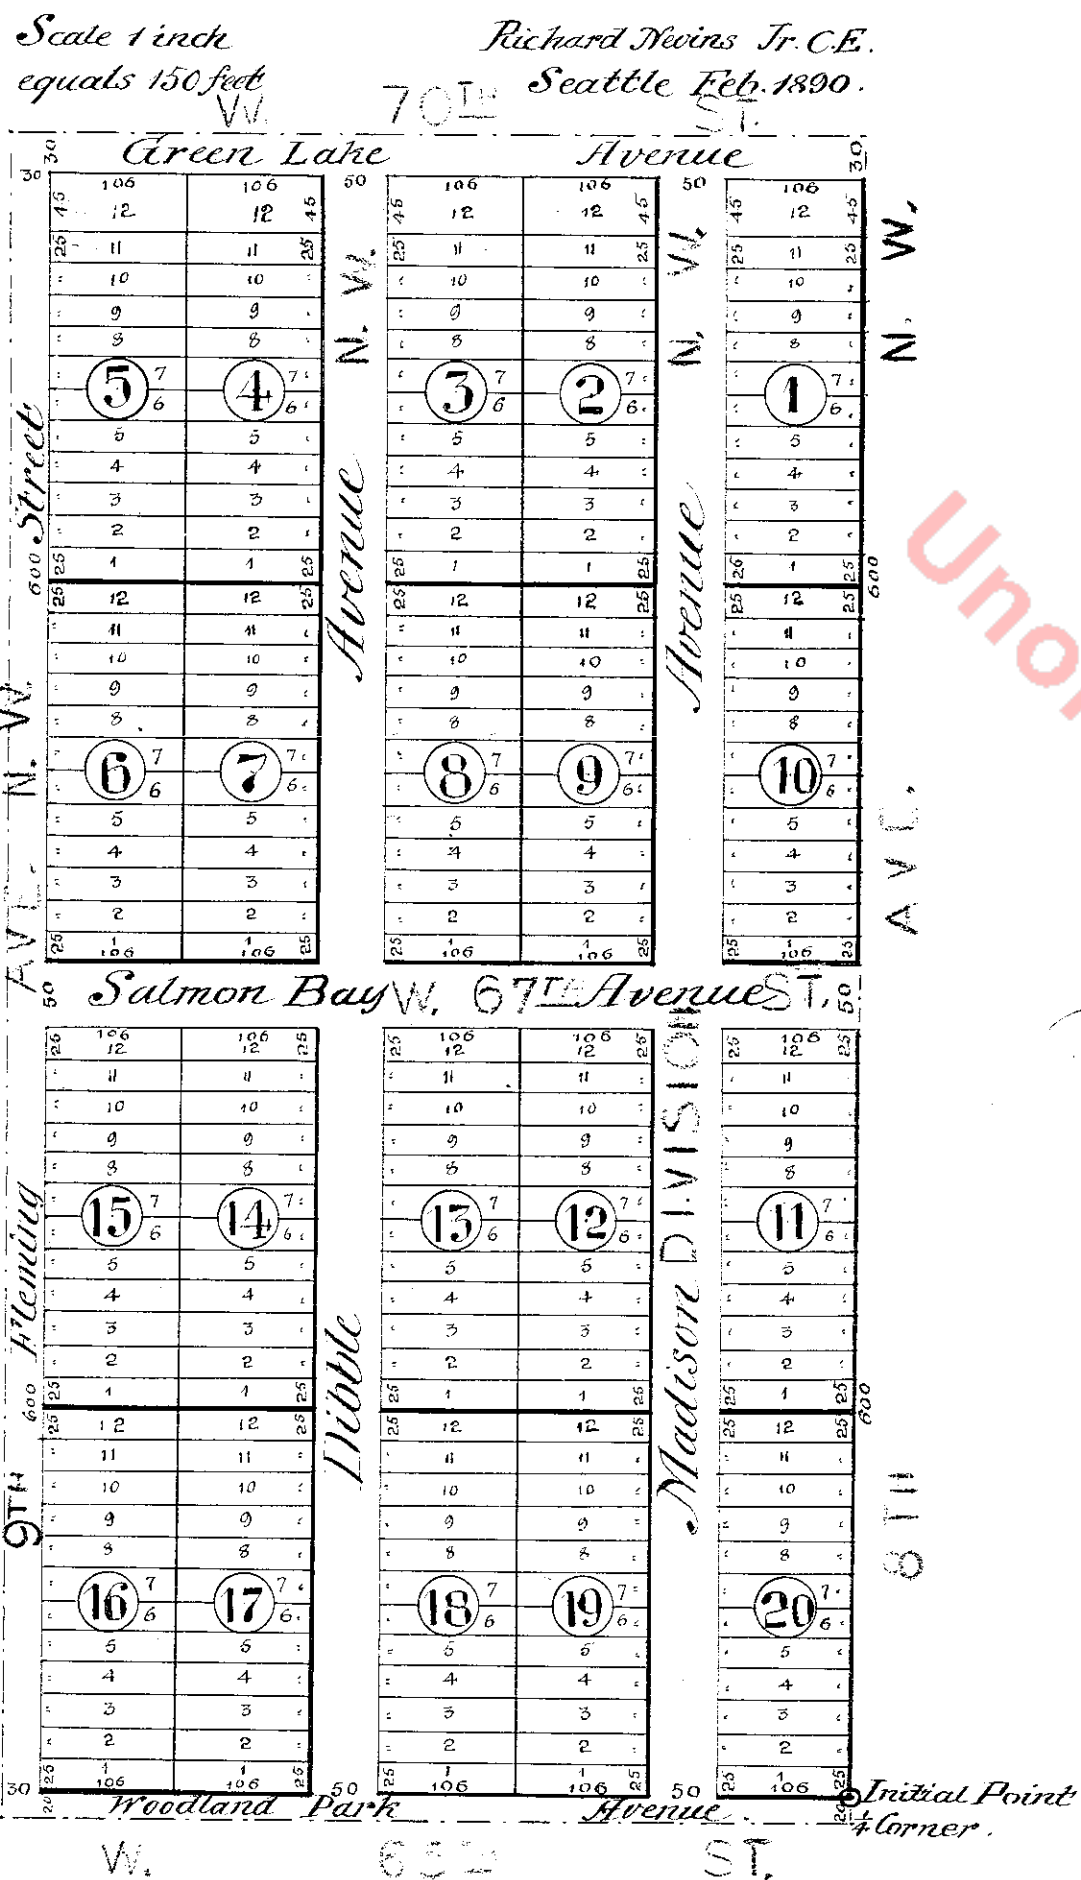

Unofficial Copy