

Greene's Replat Of Block 10

Squire Park Add. to the City of Seattle

Scale 1 in. = 50 ft.

Cotterill & Whitworth
Engineers.

DESCRIPTION

This plat comprises Block 10 of Squire Park Addition to the City of Seattle. The marginal lines of 13th Ave. (formerly 15th Ave.) and 14th Ave. (formerly 16th Ave.) and East Jefferson Street (formerly Remington Ave.) and East Alder St. (formerly Park Ave.) are the marginal lines of the said Streets and Avenues as located and established by the City of Seattle. The monuments in the Streets and Avenues are shown on the plat and the distances to the block lines. All bearings are referred to the City standard meridian. Remington Court and Terrace Court are each 42 feet wide. All lots are 32x81'.

DEDICATION

Know all men by these presents that I William K. Greene owner in fee simple of Block 10 of Squire Park Addition to Seattle hereby replat the same in accordance with this Plat, and hereby dedicate to the use of the Public forever Remington and Terrace Courts and the Alleys shown in Blocks A, B and C. Witness my hand and seal this 1st day of April A.D. 1903.

Wm. K. Greene


Witness:-
F.H. Whitworth
H.H. Whitworth.

ACKNOWLEDGMENT

State of Washington } ss.
County of King

Personally appeared before me a Notary Public in and for the State of Washington William K. Greene personally known to me to be the said person who acknowledged to me that he had executed the foregoing Dedication of Greene's Replat of Block 10 Squire Park Addition to the City of Seattle, as his free act and deed and for the purpose therein indicated. Witness my hand and official seal this 1st day of April A.D. 1903.

F.H. Whitworth
Notary Public in and for the
State of Washington residing
at Seattle.

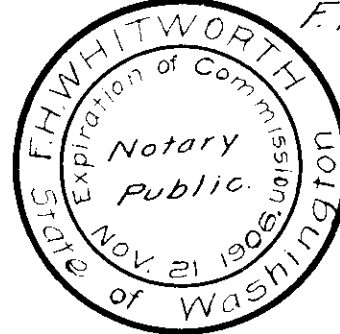

Examined and approved this 17th day of Apr. A.D. 1903

R.H. Thomson City Engineer.

By H.W. Scott

Approved by the Mayor and the City Council of the City of Seattle, by Ord. No. 9579 this 29th day of April A.D. 1903

T.J. Humes
Mayor

Attest: Jno. Riplinger
City Comptroller and
ex-officio City Clerk.




267638

Filed for record at request of W.K. Greene July 2, 1903 at 36 Min. past 1 P.M. and recorded in Vol. 10 of Plats page 98 records of King County Wash.

Geo. B. Lamping
County Auditor

By *[Signature]*
Deputy

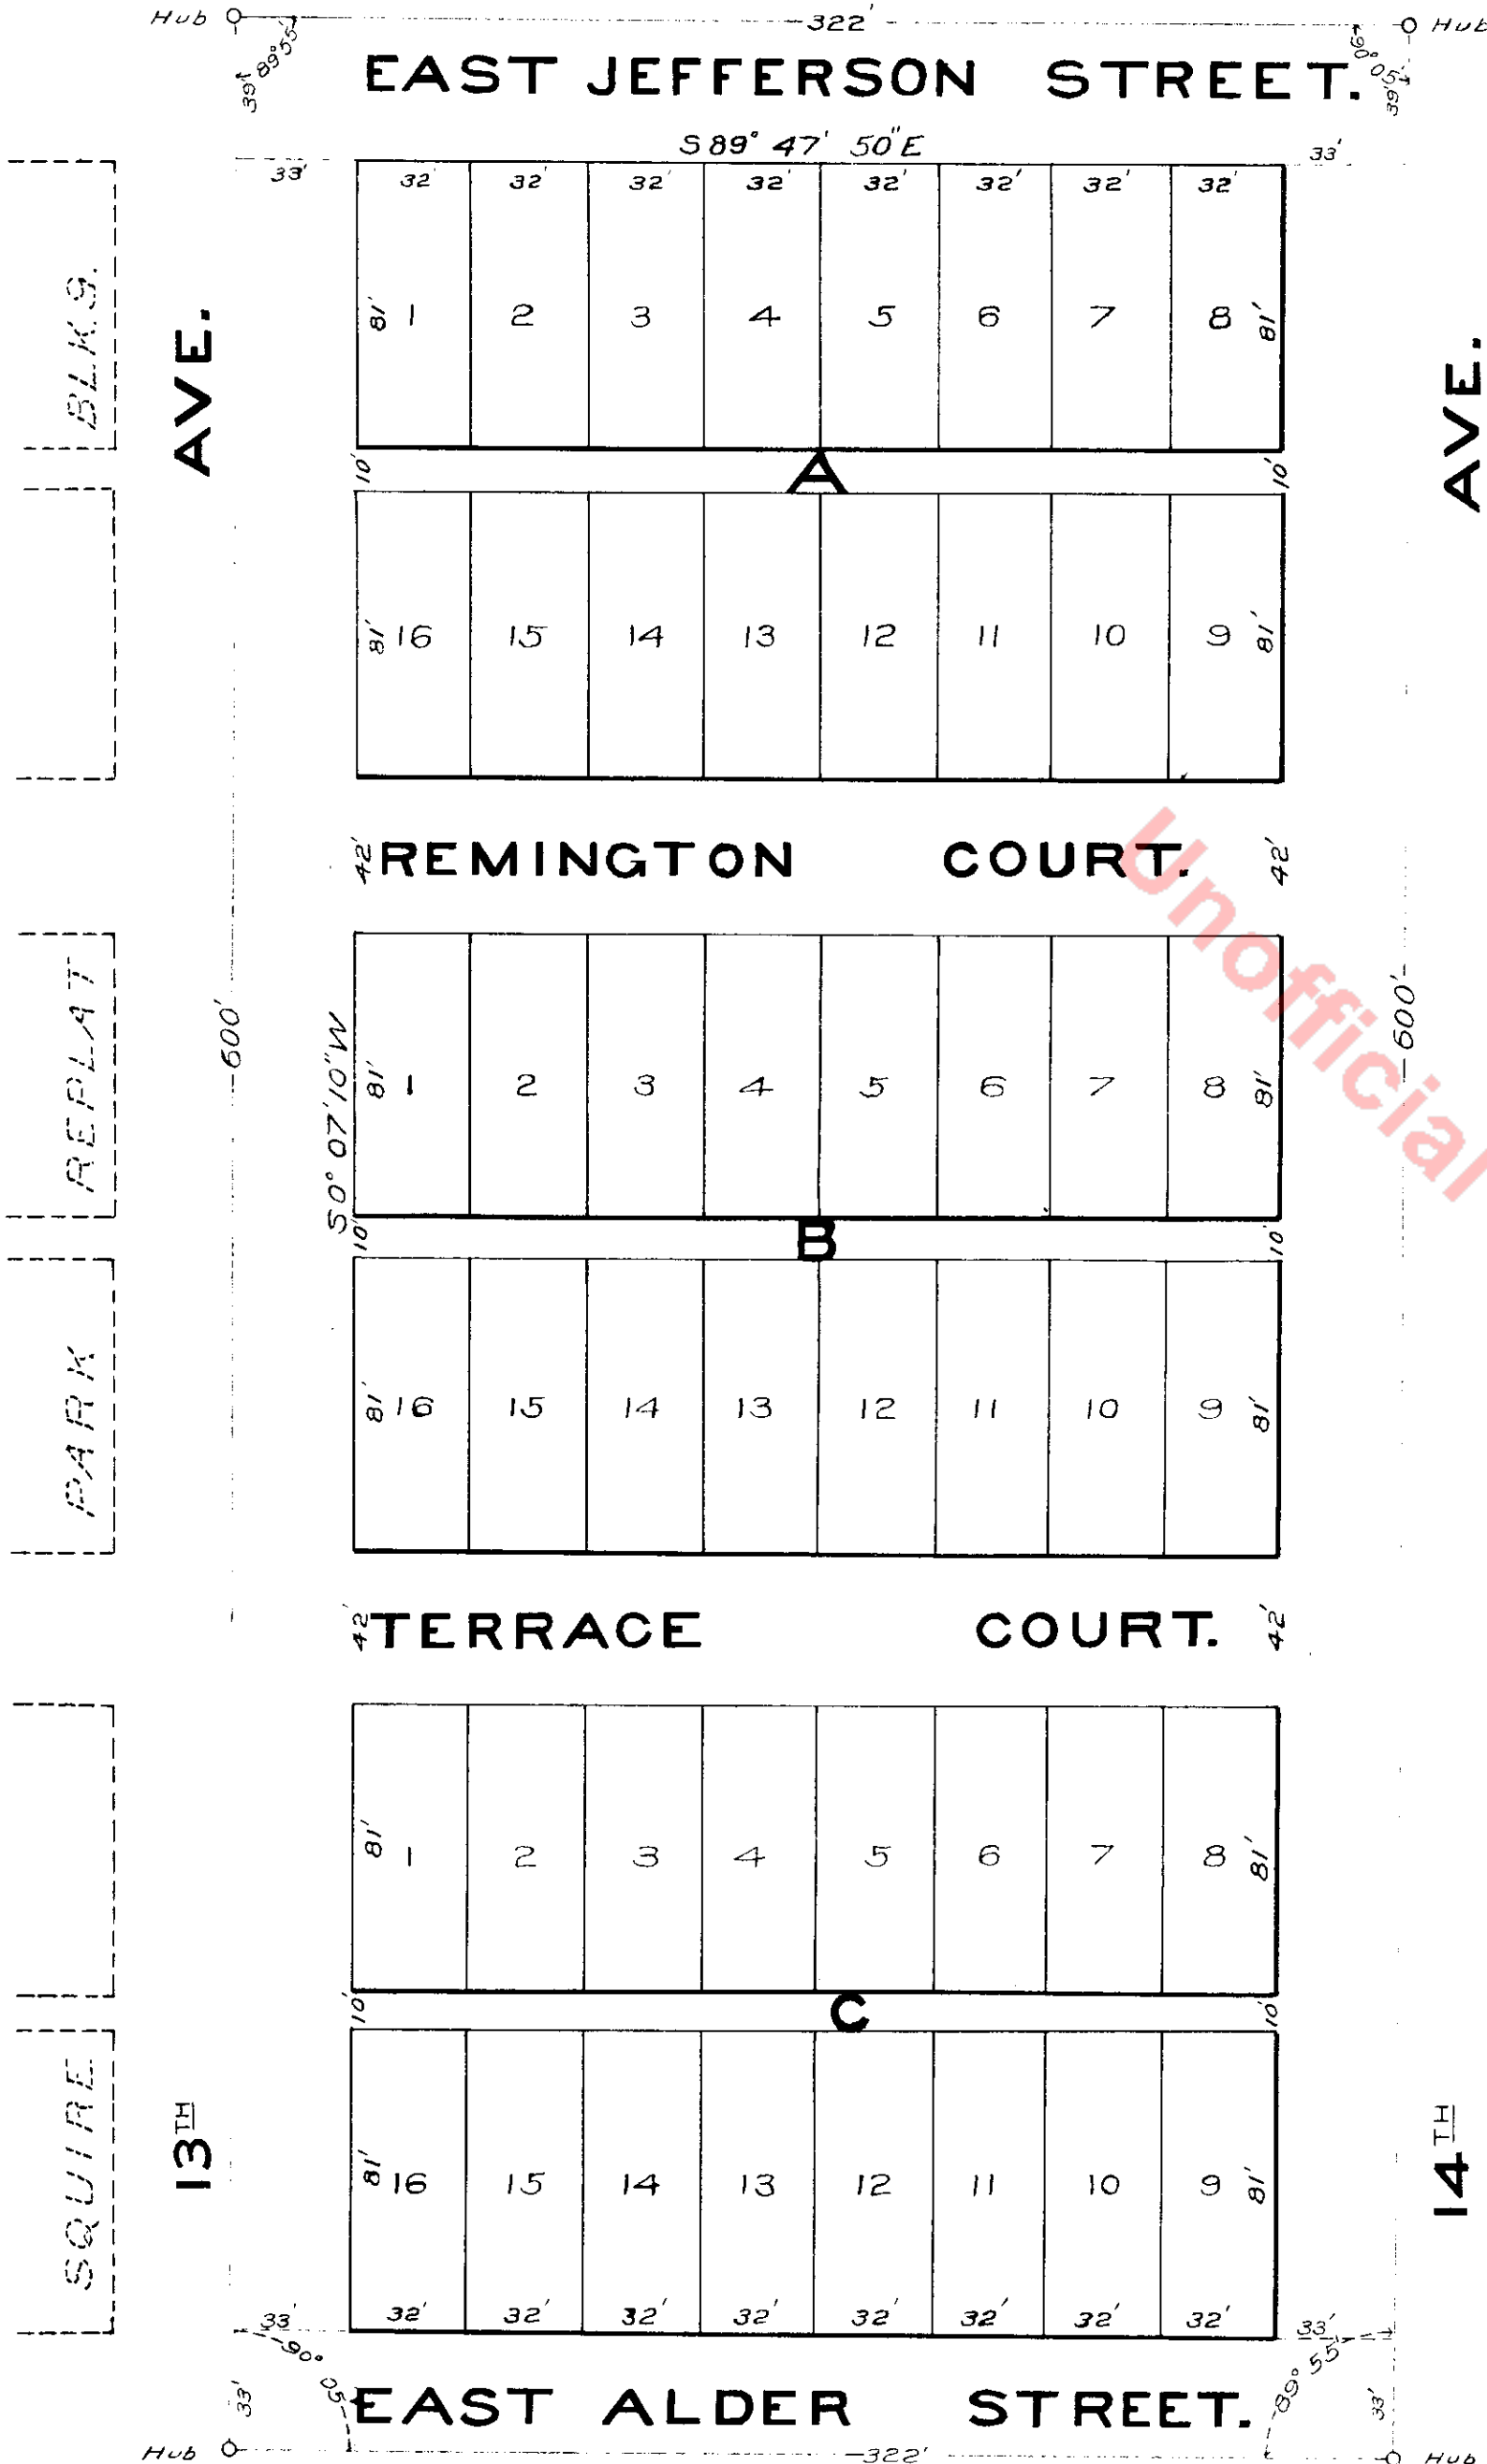

Unofficial Copy