


Weedins Homestead Addition

WOODLAWN ADD. TO CITY

TO THE CITY OF SEATTLE

Scale 1 inch = 100 feet.

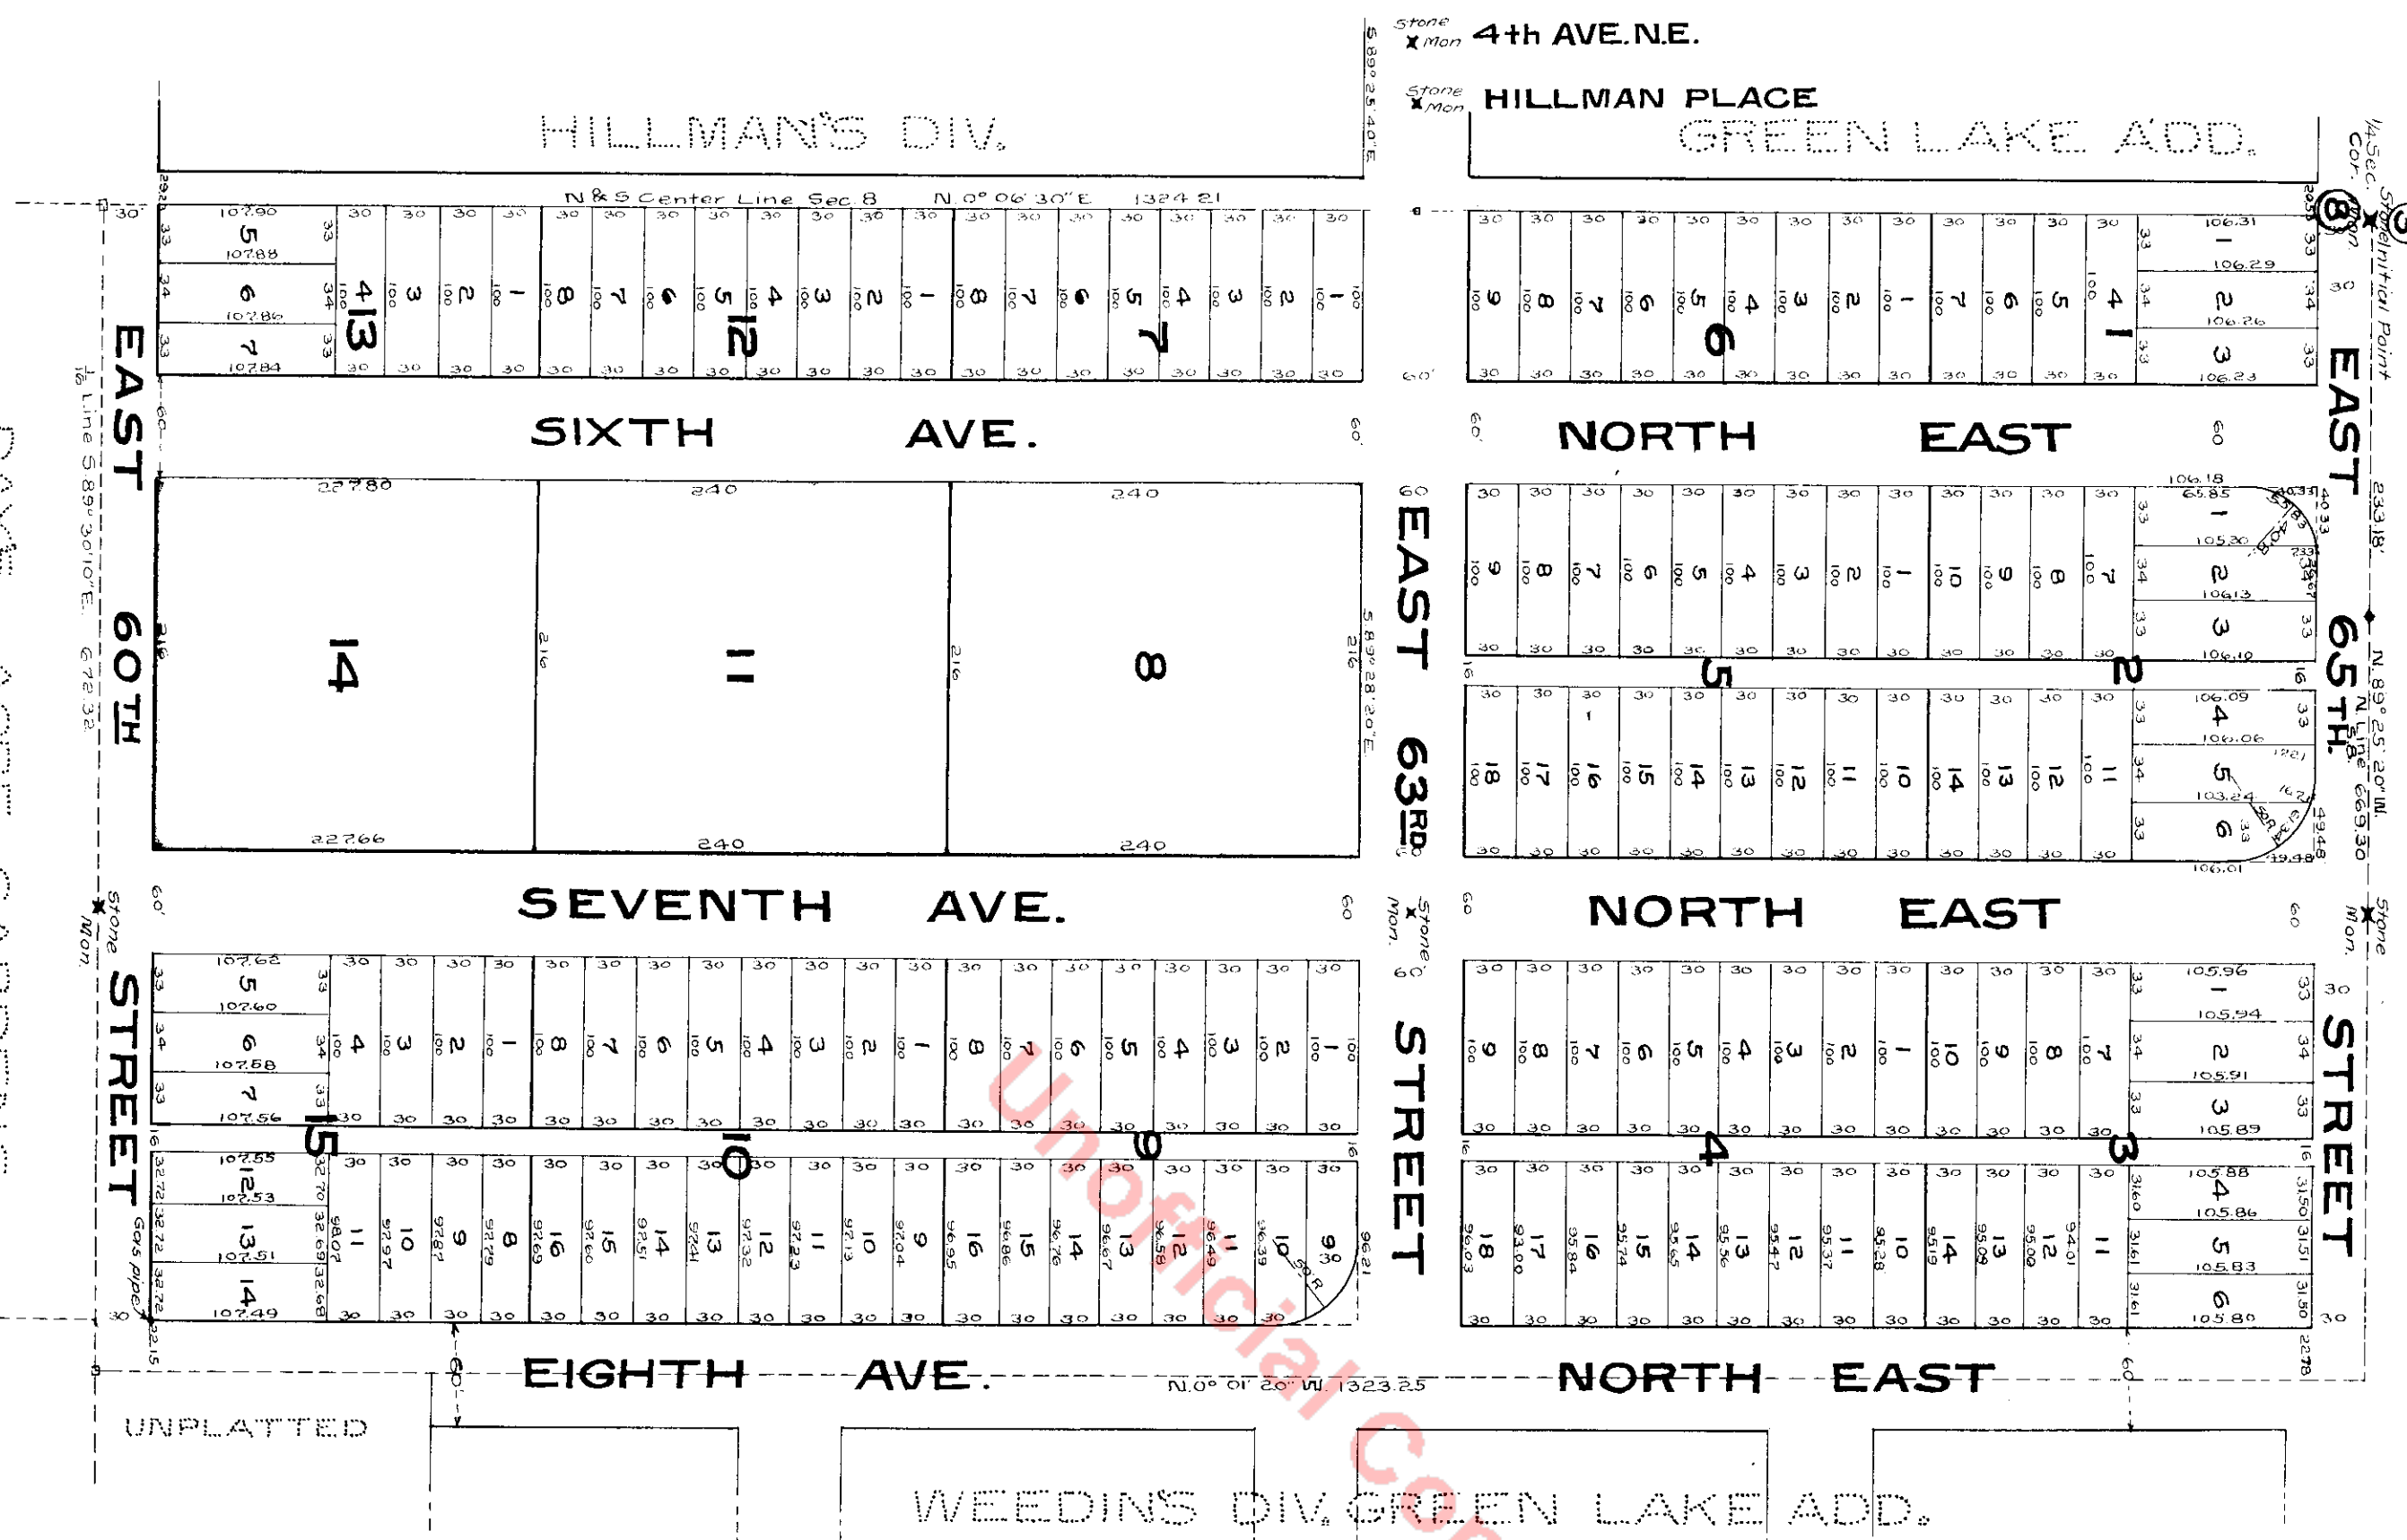

DESCRIPTION

This Plat of Weedins Homestead Addition to the City of Seattle comprises the following described tract of land: The West Half (NW 1/2) of the North West Quarter (NW 1/4) of the North East Quarter (NE 1/4) of Section Eight (8), Township Twenty Five (25) North Range Four (4) East. The Initial Point of this Plat is the stone Monument at the North West corner of the tract. All dimensions of streets alleys and lots are as shown on the face of the Plat. All courses referred to city standard Meridian.

Lessee A. Jackson.

DEDICATION

Know all men by these presents that Robert Weedin and Elizabeth Jane Weedin, his wife; Robert Weedin and Johanna Weedin his wife, owners in fee simple of the above described West Half (NW 1/2) of the North West Quarter (NW 1/4) of the North East Quarter (NE 1/4) of Section Eight (8), Township Twenty Five (25) North, Range Four (4) East, hereby declare this Plat and dedicate to the use of the public forever, all streets and alleys laid out thereon.

In witness whereof we have hereunto set our hands and seals this 19th day of January A.D. 1904

Witnesses
A.L. Hawley
E. Johnstone

Signed
Robert Weedin
Elizabeth Jane Weedin

In witness whereof we have hereunto set our hands and seals this 28th day of January A.D. 1904

Witnesses
James C. Brelsford
O. W. Goodwin

Signed
Robert Martin Weedin
Johanna Weedin


ACKNOWLEDGEMENT

State of Washington }
County of King } S.S.

I A.L. Hawley a Notary Public in said state do certify that on the 19th day of January A.D. 1904, personally appeared before me Robert Weedin and Elizabeth Jane Weedin, his wife, to me known to be two of the individuals described in, and who, in conjunction with Robert Weedin and Johanna Weedin, and Johanna Weedin, his wife, executed this Plat of Weedins Homestead Addition to the City of Seattle, and acknowledge the same as their free and voluntary act and deed, for purposes therein mentioned.

Given under my hand and seal this 19th day of January A.D. 1904.

A. L. Hawley,
Notary Public in and for the State of Washington residing at Seattle

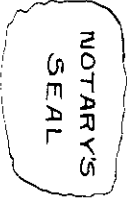


DAYS ACRE GARDENS

Examined and approved by me
this 10th day of March A.D. 1904
R. H. Thomson
City Engineer

Approved by the Mayor and
the City Council of the City of
Seattle By Ordinance No. 10685
T. V. Humes
Mayor

Attest Jno. Ripplinger
City Comptroller and
ex-officio City Clerk
By G. H. Corryell Deputy
Comp. S.R.E.

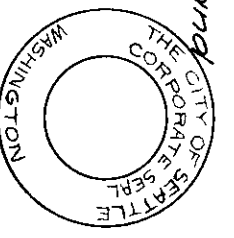

Filed for Record at Request of Robert Weedin March 24 1904
at 4 min past 11 A.M. and recorded in Vol. 11 of Plats page 44
Records of King County Wash.
Geo. B. Lamping
County Auditor

291991
Notary Public
N. D. Adams
Deputy

