


# Dunlap's Supplemental

## TO THE CITY OF SEATTLE

Scale: 1 inch = 100 Feet

January 1905

Gardner & Gardner  
Engineers and Surveyors

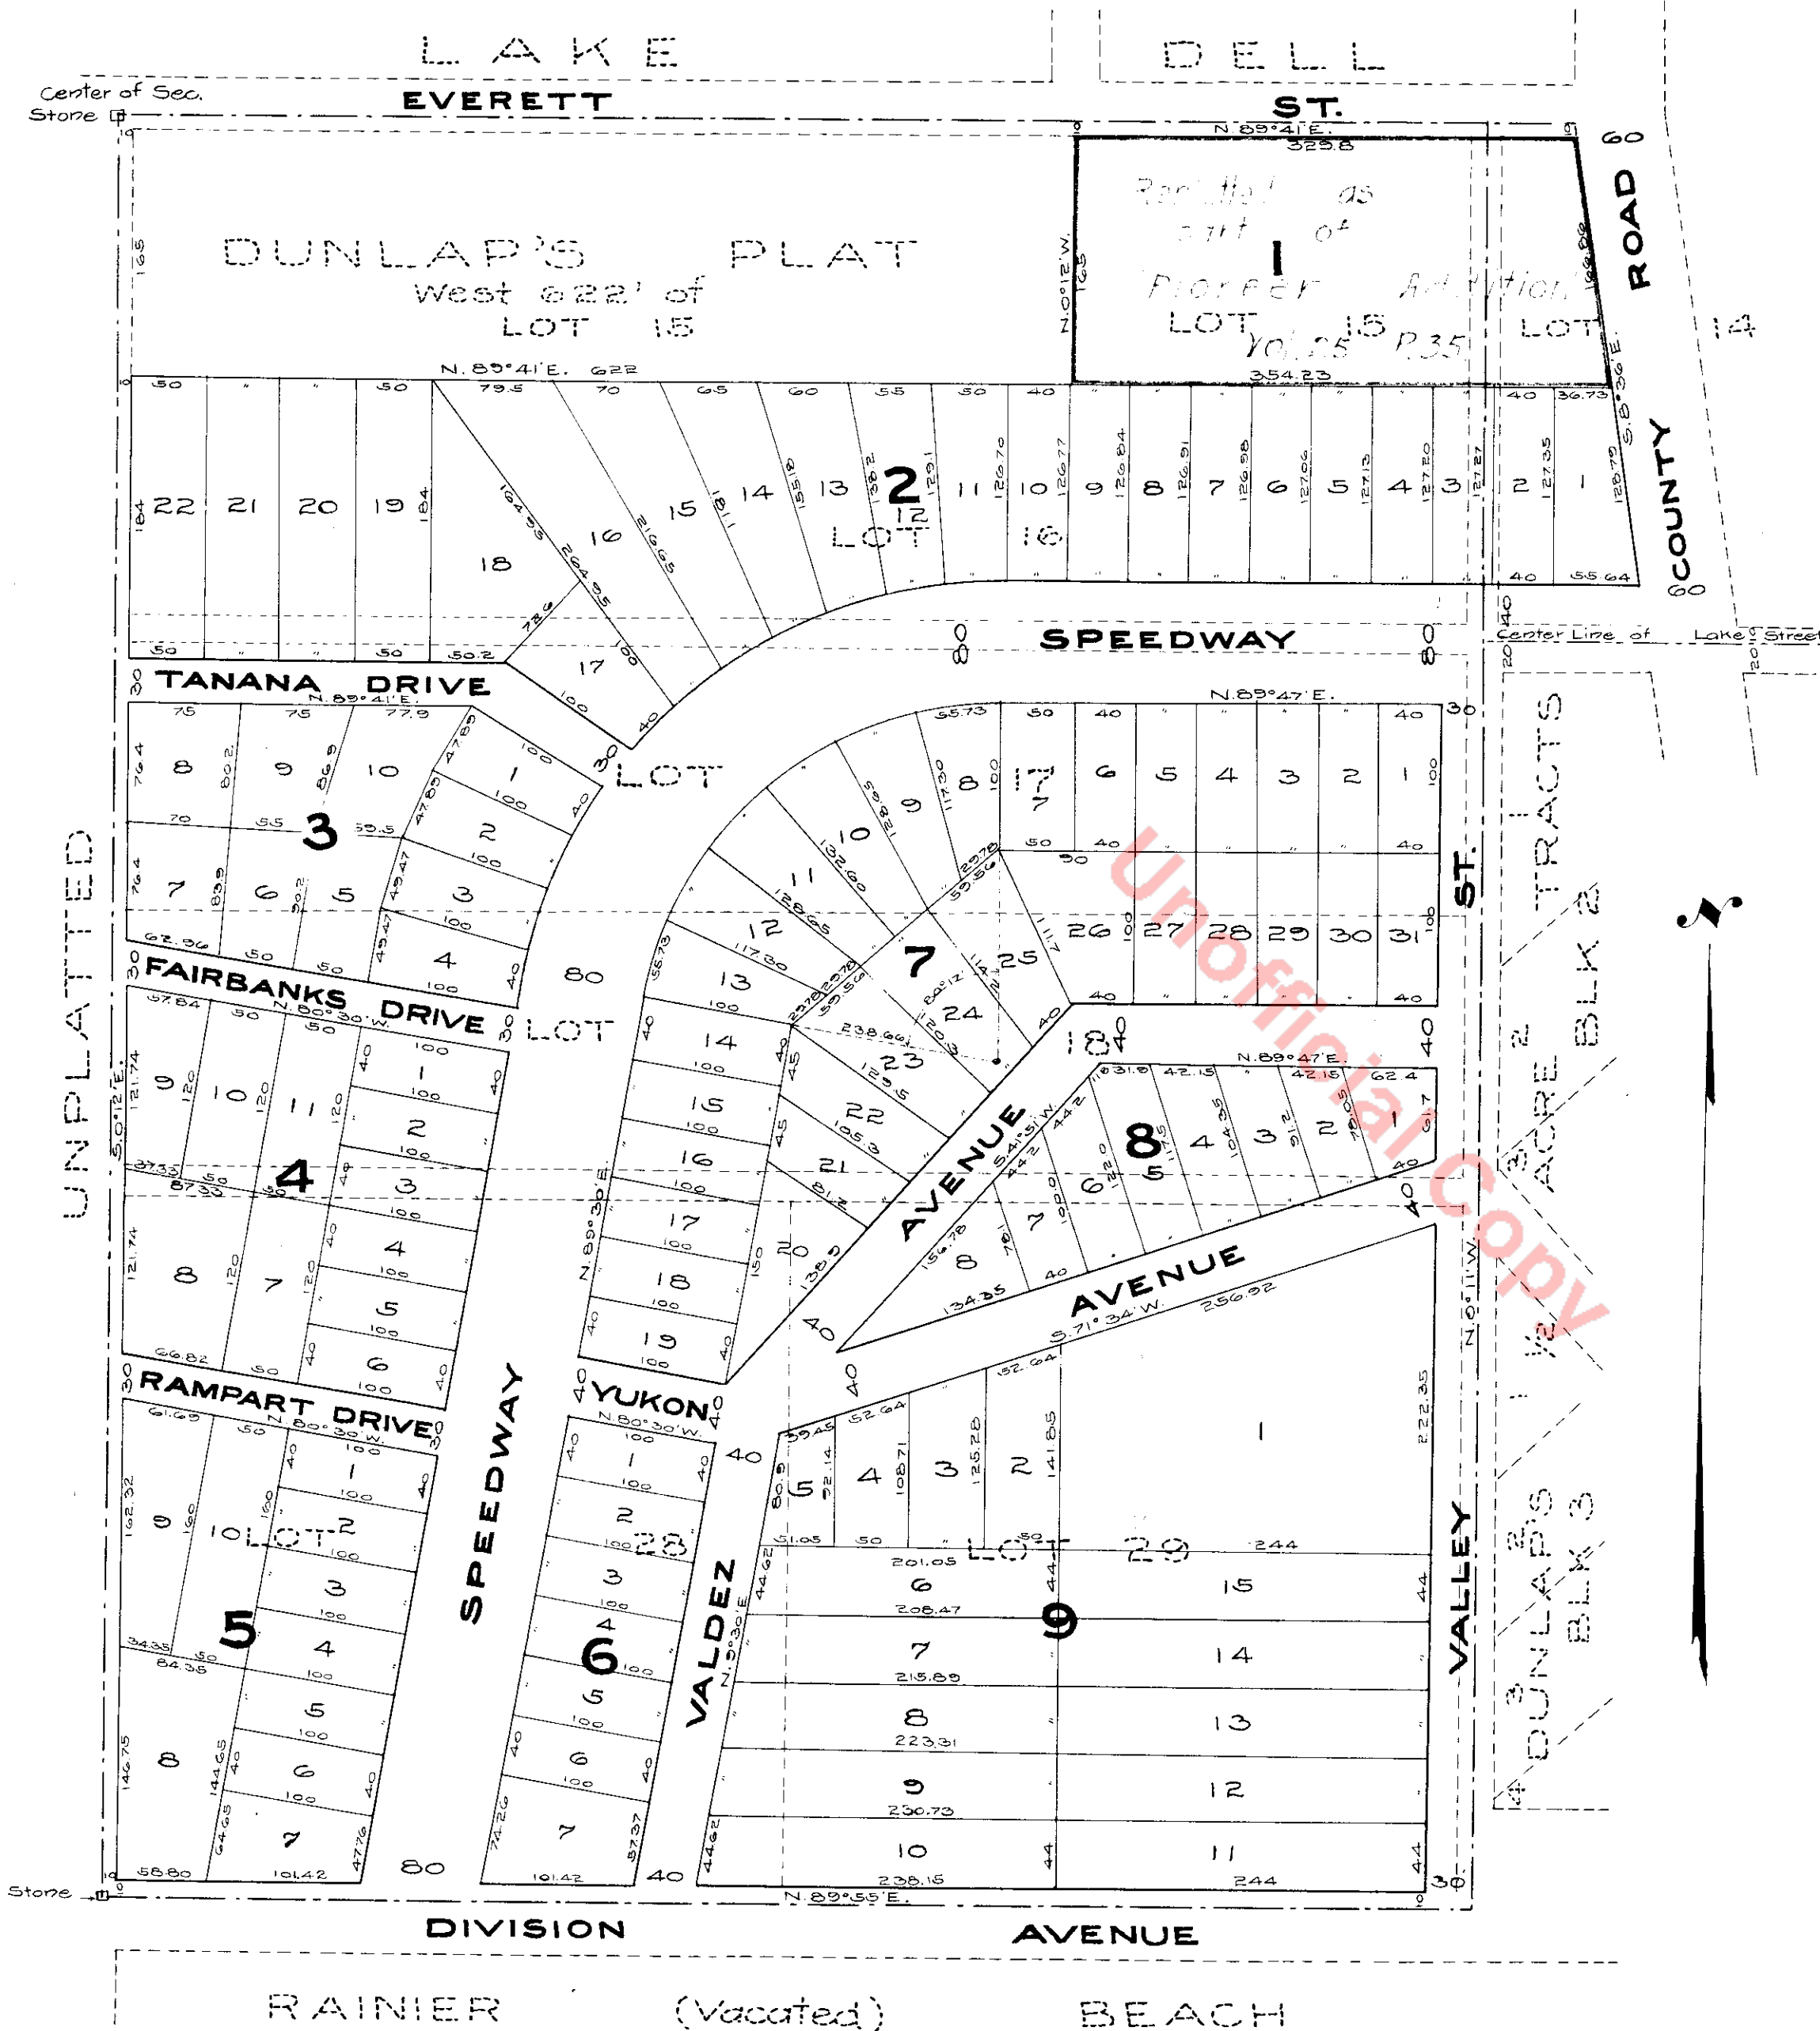

### DESCRIPTION.

This plat embraces all of Lot 14, West of the County Road; all of Lot 15 except the West 622 feet thereof; and all of Lots 16, 17, 18, 27 & 28, of Dunlap's Plat of Land on Lake Washington as recorded in Vol. 3, Page 54, Records of King County, Washington.

### DEDICATION.

KNOW ALL MEN BY THESE PRESENTS: That we, J. H. Hulbert and Mary L. Hulbert, husband and wife and owners in fee simple of the land hereby platted, hereby declare this plat and dedicate to the use of public forever all streets shown thereon.

In witness whereof, we have hereunto set our hands and seals this 13<sup>th</sup> day of March A.D. 1905.


Signed and seal: J. H. Hulbert  
Mary L. Hulbert  
E. W. Adams  
R. R. Tuttle

### ACKNOWLEDGMENT.

State of Iowa }  
County of Adair } ss.

This is to certify that, on this 13<sup>th</sup> day of March A.D. 1905 before me the undersigned, a Notary Public in and for the State of Iowa, duly commissioned and sworn, personally appeared J. H. Hulbert, and Mary L. Hulbert his wife, to me known to be the individuals described in and who executed the foregoing instrument, and acknowledged to me that they signed and sealed the same as their free and voluntary act and deed for the uses and purposes therein mentioned.

Given under my hand and seal the day and year above written.

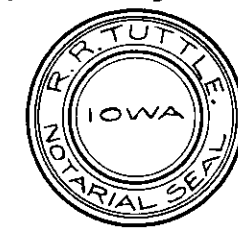

R. R. Tuttle,  
Notary Public in and for  
the State of Iowa, residing  
at Fontanelle.

Examined and approved this 27<sup>th</sup> day of July A.D. 1905.

A. L. Valentine  
County Surveyor

347590

Filed for record at request of Geo. W. Dunlap, July 29<sup>th</sup> 1905 at 24 min. past 10 A.M. and recorded in Vol. 12 of Plat Books, page 42, Records of King County, Washington.

J. P. Agnew  
County Auditor  
Deputy

Examined and approved this 28<sup>th</sup> day of July A.D. 1905.

Dan. R. Abraham  
Charles Baker Chairman Board of  
County Commissioners

