


# Patten's Addition TO THE CITY OF SEATTLE

SCALE: 100 FT. = 1 IN.

JAN. 1906

GARDNER & GARDNER  
CIVIL ENGINEERS

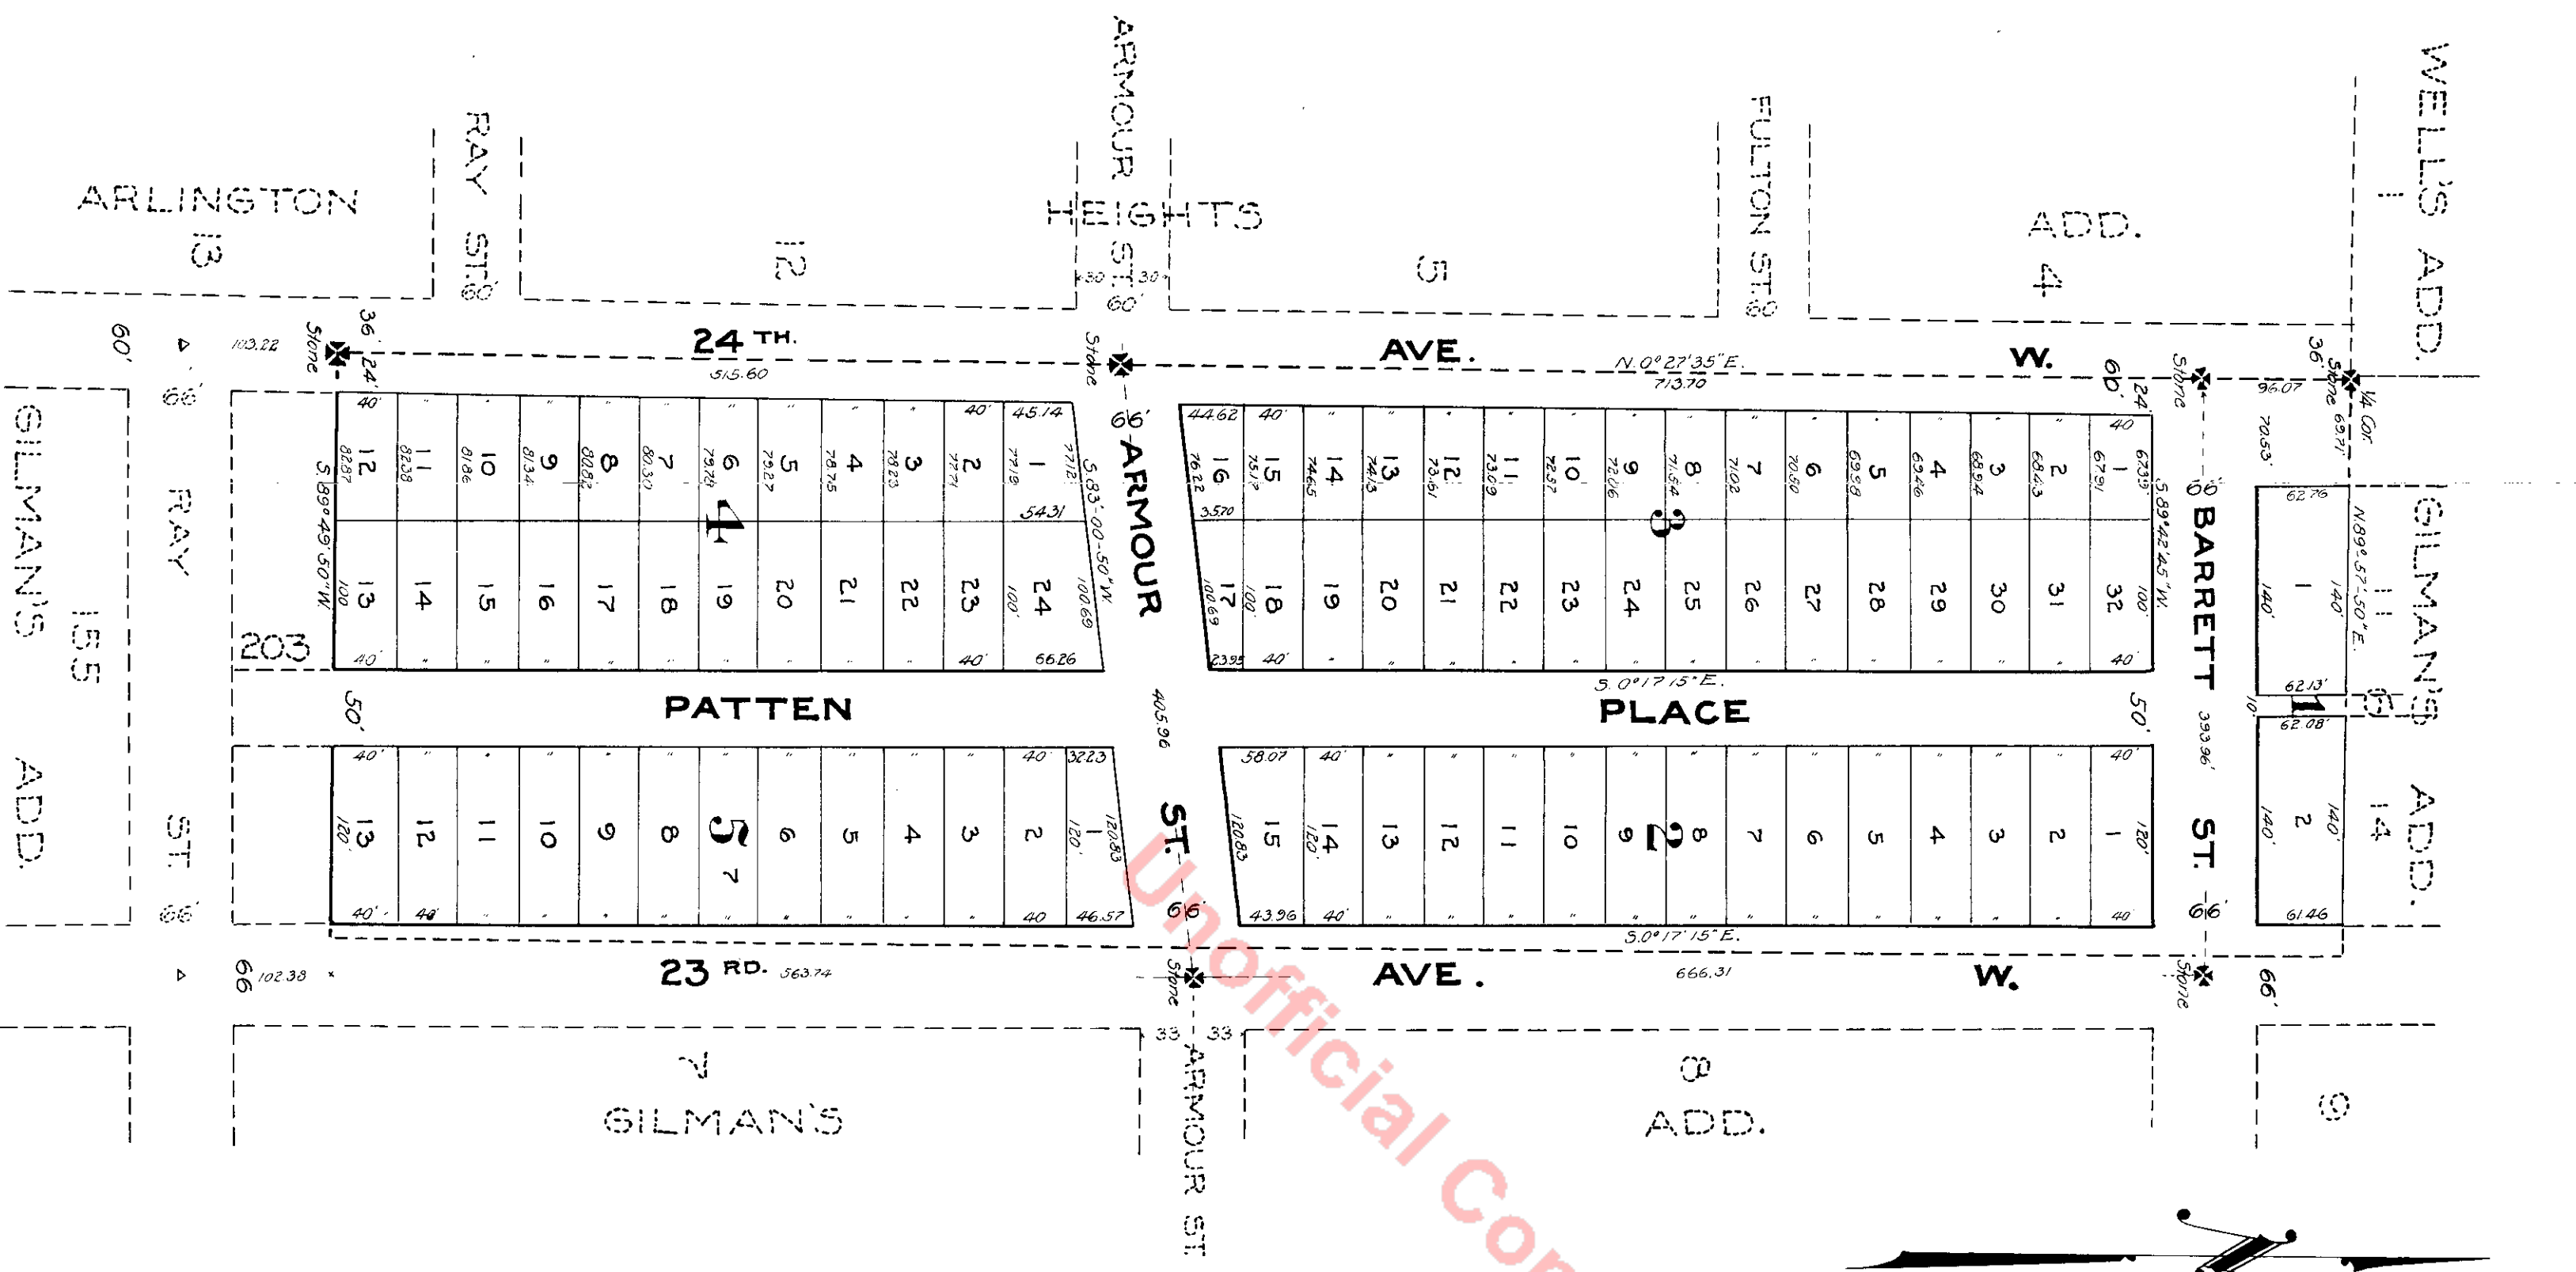

### DESCRIPTION.

This plat embraces all of Lot 5 Sec. 23, T<sub>25</sub>N., R. 3 W. W.

All lots, streets and avenues are as shown on this plat in fact

All courses are referred to the City Standard Meridian.

### DEDICATION

Know all men by these presents: That we Robert Patten and Hattie Patten, husband and wife and owners in fee simple of the land here-by platted, hereby declare this plat and dedicate to the use of the public forever all streets shown thereon.

In witness whereof, we have hereunto set our hands and seals this 23<sup>rd</sup> day of February A.D. 1906.

Signed and sealed in the presence of:-

C. E. A. Bennett  
F. F. Randolph

Robert Patten  
Hattie Patten

### ACKNOWLEDGMENT

State of Washington } S.S.  
County of King

This is to certify that on this 23<sup>rd</sup> day of February A. D. 1906, before me the undersigned, a Notary Public in and for the State of Washington, duly commissioned and sworn, personally appeared Robert Patten and Hattie Patten, his wife, to me known to be the individuals described in and who executed the foregoing instrument and acknowledged to me that they signed and sealed the same as their free and voluntary act and deed for the uses and purposes there-in mentioned.

Given under my hand and seal the day and year above written.

Frank F. Randolph

Notary Public in and for the State of Washington, residing at Seattle.




Examined and approved this 14 day of April, 1906

R. H. Thomson  
City Engineer.

Approved by the Mayor and the City Council of the City of Seattle by Ord. No. 13557 this 13<sup>th</sup> day of April, 1906.

Attest

Wm. Hickman Moore  
Mayor.  
H. W. Carroll  
City Clerk.

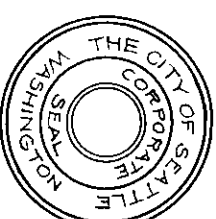

390235

Filed for Record at request of Robt. Patten Apr. 23 1906 at 15 min. past 10 A.M. and recorded in Vol. 13 of Plats page 9, Records of King County.

By U. P. Agnew  
County Auditor  
J. M. H. Recorder