


Lake Shore View

ADDITION TO CITY OF SEATTLE

SCALE: 1 INCH = 200 FEET

APR. 1906

SURVEYED & PLATTED BY
GODDWIN, LOVE & JONES
CIVIL ENGINEERS
SEATTLE WASH.

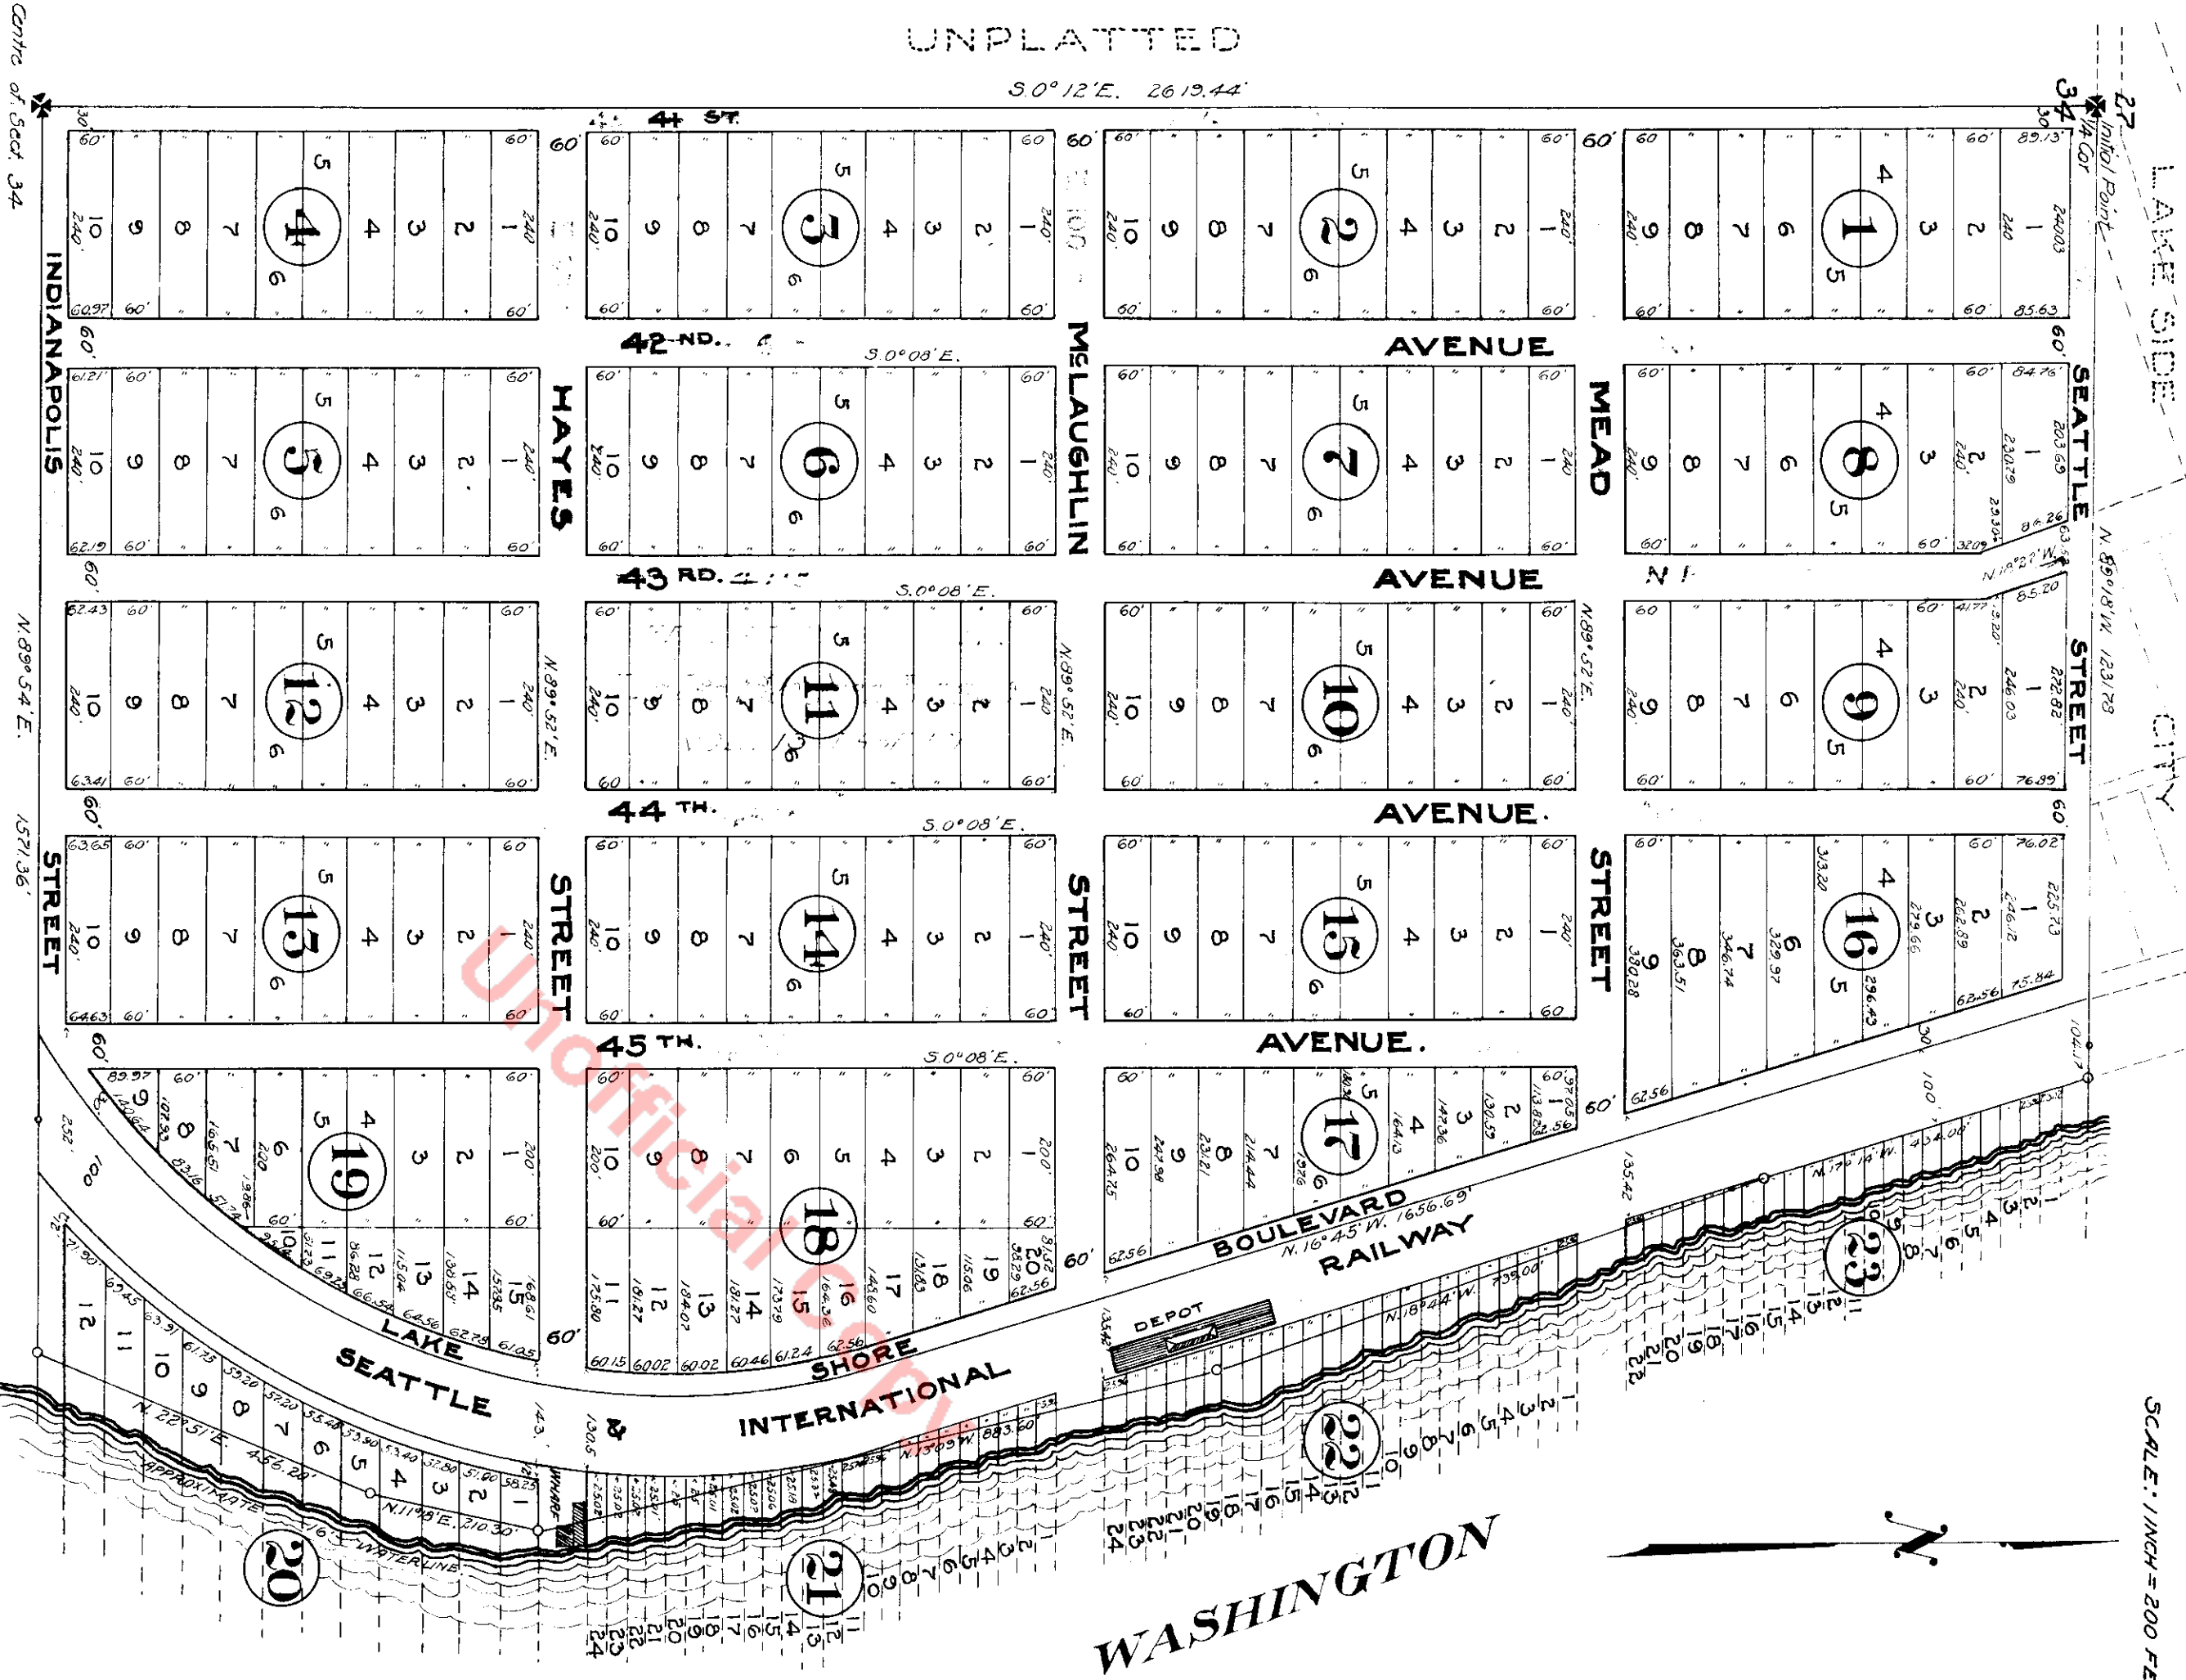

DESCRIPTION

This plat of Lake Shore View Addition to City of Seattle embraces all of the following described tract of land to-wit: — Beginning at the 1/4 Corner between Sections 27 and 34 to 26 N. R. 4 E. of W. 1 N., thence S. 0° 12' E. 619.44 ft. to the Center of Section 34 To 26 N. R. 4 E. of W. 1 N., thence N. 89° 54' E. 1571.36 ft., thence N. 22° 51' E. 456.20 ft., thence N. 11° 18' E. 210.30 ft., thence N. 13° 09' W. 883.60 ft., thence N. 18° 44' W. 739.00 ft., thence N. 17° 14' W. 434.00 ft., thence N. 89° 18' W. 1231.78 ft., to the place of beginning.

There is reserved from the above tract the Right-of-Way of the Seattle and International Railway Company.

All distances are as shown on the face of this plat in feet.

All bearings are referred to the true meridian.

DEDICATION

Know all men by these presents:— That we, the undersigned Seaboard Security Company, a Corporation organized and doing business under the laws of the State of Washington, and having its principal place of business at the City of Seattle in said State being the owners in fee simple of the land above described and embraced in the part of "Lake Shore View Addition to City of Seattle," do hereby declare said plat and do hereby dedicate to the use of the public forever the Streets and Avenues thereon shown.

In witness whereof said company has caused these presents to be executed by its president, and secretary, the same duly authorized and its corporate seal thereunto affixed.

Seaboard Security Company


By F. F. Mead

its President

and

Paul C. Murphy

its Secretary

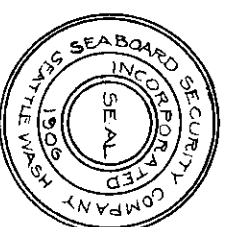


ACKNOWLEDGMENT

State of Washington) S.S.
County of King }

I, W. T. Scott a Notary Public in and for the State of Washington, residing at Seattle, in the above named county and State, duly commissioned, sworn and qualified do hereby certify that on this 26th day of April A.D. 1906, before me personally appeared Paul C. Murphy and F. F. Mead, to me known to be the secretary, and president respectively, of the Seaboard Security Company, the corporation that executed the within instrument and acknowledged the said instrument to be the free and voluntary act and deed of the said corporation for the uses and purposes therein mentioned and an oath stated that they were authorized to execute said instrument, and that the seal affixed is the corporate seal of said corporation.

Given under my hand and official seal the day and year in this certificate first above written

W. T. Scott.

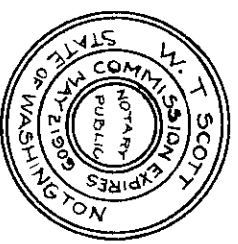

Notary Public in and for the State of Washington, residing at Seattle.

Filed for record at request of Seaboard Security Co. May -9-1906 at 50 min past 12 M. and recorded in Vol. 13 of Plats, page 15 Records of King County, Wash.

393492

Examined and approved this 9 day of May A.D. 1906.

By A. L. Valentine

Deputy County Surveyor

By C. P. Agnew

County Auditor

Deputy Recorder



Examined by the Board of County Commissioners this 9th day of May A.D. 1906.

Paul Smith

Chairman

12 286