

# Sea-View



UNPLATTED

## DESCRIPTION


This SEA-VIEW PARK, includes and embraces the following described property to-wit: - Tracts Nos. Five (5), Six (6), Seven (7), Eight (8), Eleven (11), Twelve (12), Thirteen (13), Fourteen (14), Fifteen (15), Sixteen (16), Seventeen (17), Eighteen (18), Nineteen (19), Twenty (20), Twenty-one (21), Twenty-two (22), Twenty-three (23), Twenty-four (24), Thirty-one (31), Thirty-two (32), Thirty-three (33) and Thirty-four (34) of Rosenbaum Spring Hill Addition No. 1, and Tracts Nos. Forty (40), Forty-one (41), Sixty-two (62), Sixty-three (63), Sixty-four (64), Sixty-five (65), Sixty-six (66), Sixty-seven (67), Sixty-eight (68), Sixty-nine (69) and Seventy (70), of Rosenbaum Spring Hill Addition No. 2, together with the streets of said Additions; and also the west half (W<sup>1</sup>/<sub>2</sub>) of the South-east quarter (S.E. <sup>1</sup>/<sub>4</sub>) and the South-east quarter (S.E. <sup>1</sup>/<sub>4</sub>) of the South-west quarter (S.W. <sup>1</sup>/<sub>4</sub>) of Sec. 23, Township 24 (24N. of Range Three (3) East W.M., and situated in King County, State of Washington.

## DEDICATION

Know all men by these presents: That the Washington Trust Company, a corporation duly organized, existing and doing business under the laws of the State of Washington, the owners in fee simple and in trust of the herein above described property, hereby declare the annexed plat, the same to be known as Sea View Park, and hereby dedicate to the use of the Public forever all streets and alleys therein platted.

In testimony whereof the said Washington Trust Company, a corporation, has caused the same to be executed by its President and Secretary and to be attested by its corporate seal this 18<sup>th</sup> day of Sept. A.D. 1906.



In presence of  
T.R. Johnson  
John Pelacobson.

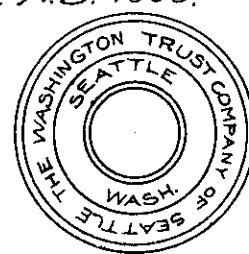

Washington Trust Co.  
By J.W. Clise President  
Attested by  
S.F. Rathbun Secretary

# Park West Seattle Wash.

SCALE: 1 INCH = 200'

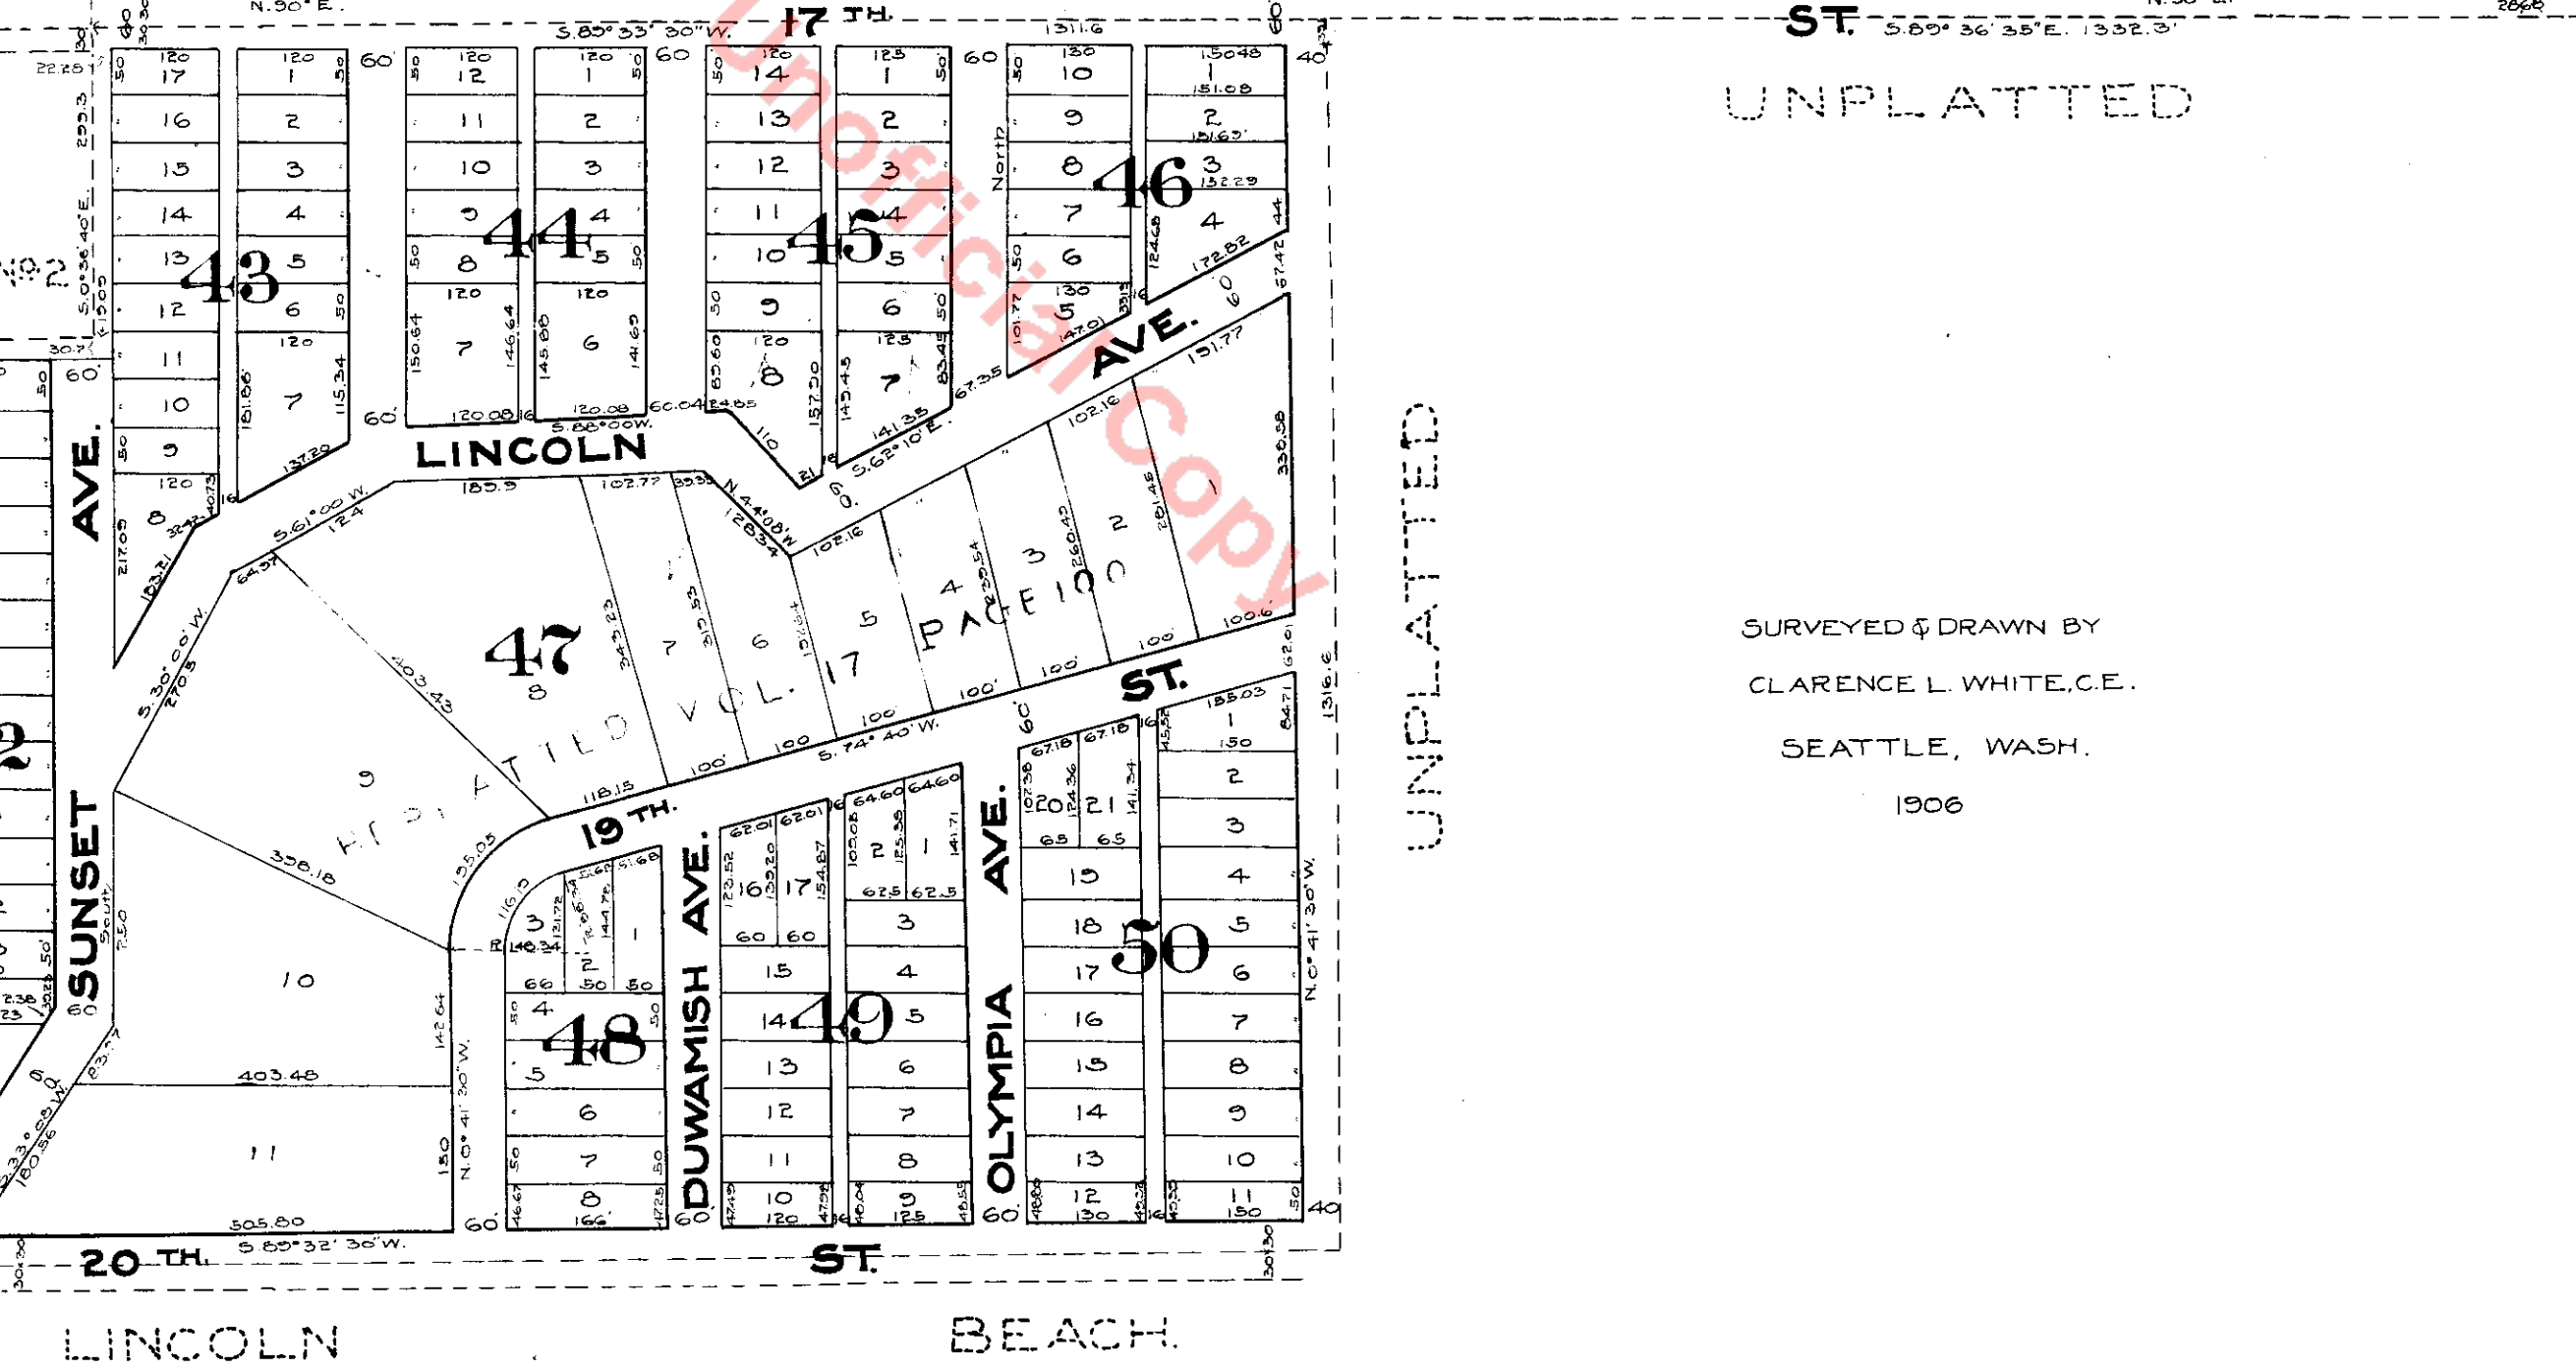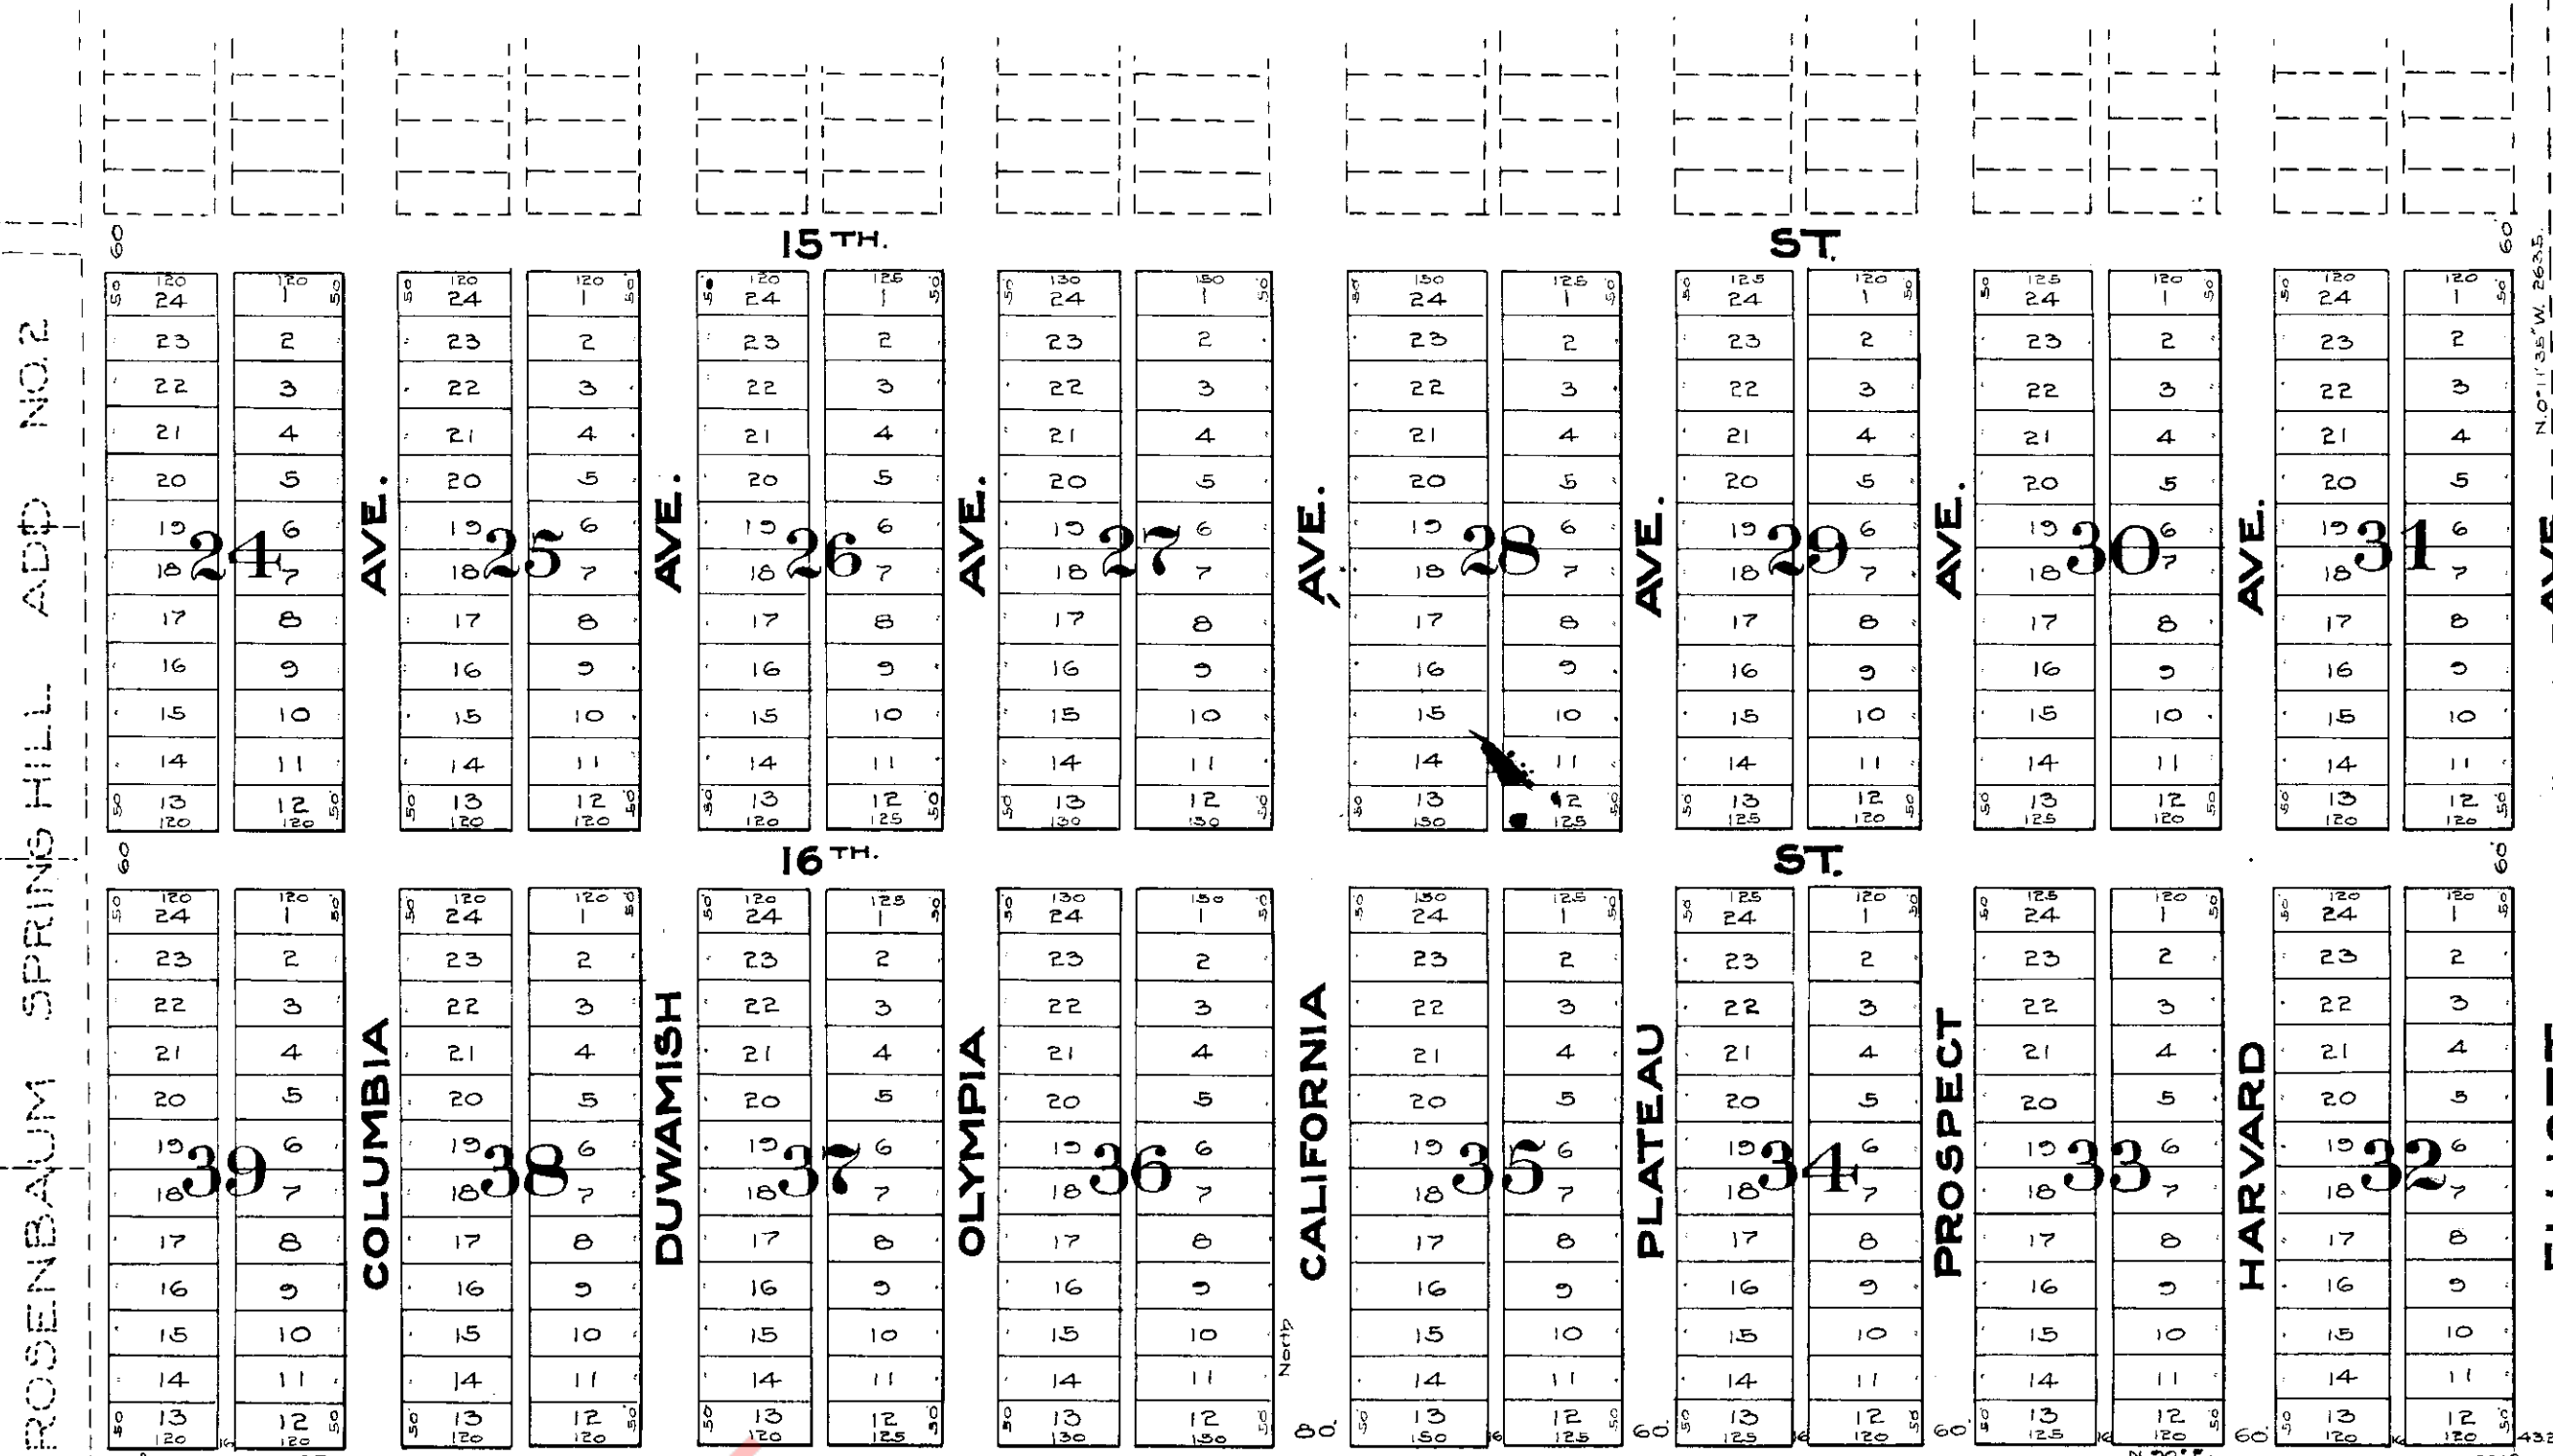

## ACKNOWLEDGMENT


State of Washington }  
County of King } S.S.

On this 18th day of Sept. A.D. 1906, before me personally appeared J.W. Clise and S.F. Fairbairn to me known to be the President and Secretary of Washington Trust Company, the corporation that executed the within and foregoing instrument, and acknowledged the said instrument to be the free and voluntary act and deed of said corporation, for the uses and purposes therein mentioned, and on oath stated that he was authorized to execute said instrument and that the seal affixed is the corporate seal of said corporation.

In witness whereof, I have set my hand and affixed official seal the day and year first above written.

T. R. Johnson

Notary Public in and for the State of Washington, residing at Seattle, Wash.

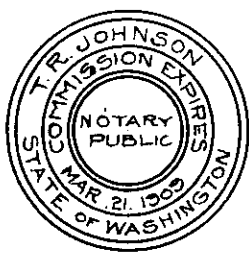

Plat approved Sept 20 - 1906.

A. L. Valentine  
County Surveyor.

Approved by resolution of the Board of County Commissioners

P. J. Smith  
Chairman Board of County Commissioners



Attest J. P. Agnew  
County Auditor and Ex-Officio Clerk of the Board of County Commissioners. By W. H. Hanna, Deputy.

420753

Filed for record at request of John P. Jacobson  
Sep. 20, 1906 at 57 min. past 2 P.M. and recorded in  
Vol. 13 of Plats, page 80. Records of King County, Wash.

By J. P. Agnew  
County Auditor  
Deputy  
J. Koch  
Draftsman.

UNPLATTED

UNPLATTED

UNPLATTED