


DE LAPPE'S ADDITION

TO THE CITY OF SEATTLE.

SCALE: 1" = 50'

COE, NASTEN AND CO.
637-9 BURKE BLK.

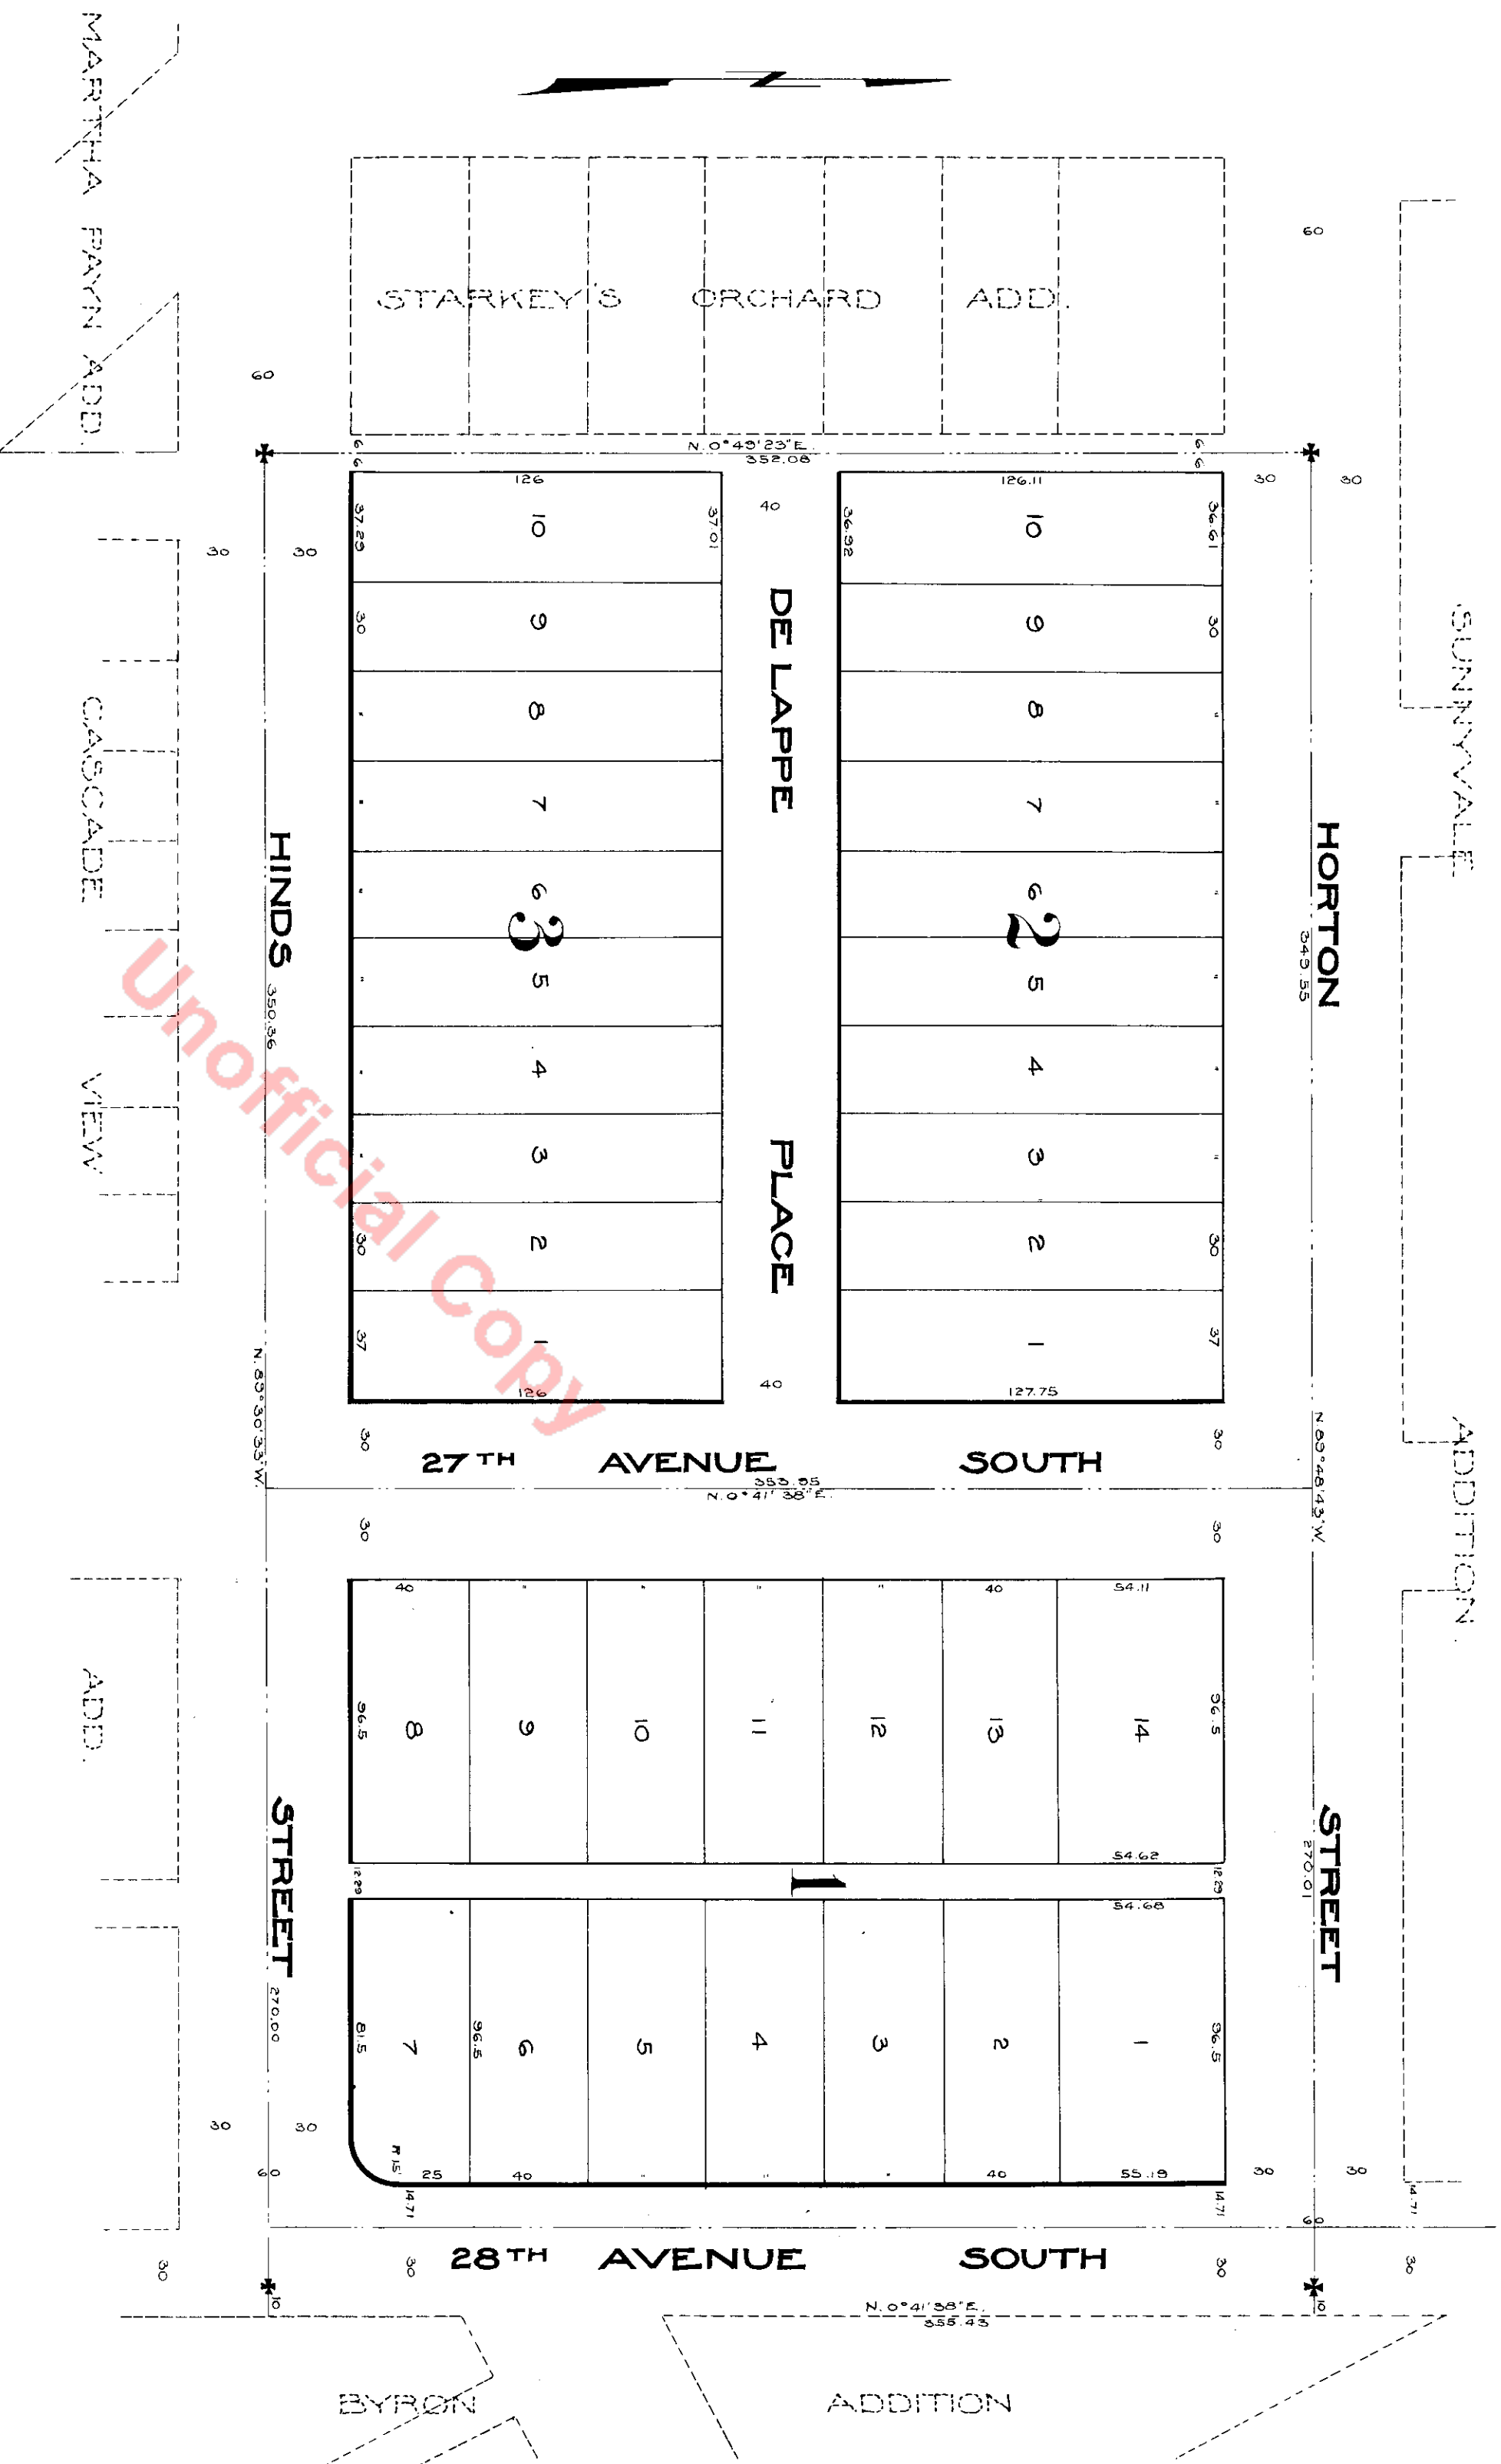

DESCRIPTION

This plat of De Lappe's Addition to the City of Seattle, embraces all of Tract Number 9 of the Subdivision of Sec. 16 Town 24 N. Range 4 E. W.M. as platted by the State of Washington. All distances are as shown on this plat in feet.

All courses are referred to the City Standard Meridian.


Examined and approved this 28th day of May 1908 A.D.

F.H. Thomson
City Engineer

Approved by the Mayor and City Council of the City of Seattle by Ordinance Number 18529.

Attest
H.W. Carroll
City Comptroller and
Ex-officio City Clerk
by
F.L. Warson
Deputy Clerk.

John F. Miller
Mayor

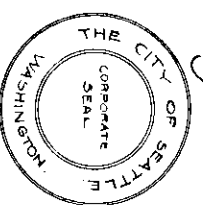

DEDICATION

Know all men by these presents that we, E.M. De Lappe and Catherine De Lappe (his wife) owners in fee simple of all the land embraced in this plat of De Lappe's Add. to the City of Seattle, do hereby declare this plat and description and hereby dedicate to the use of the public forever all streets and roadways platted thereon.

In witness whereof we have hereunto set our hands and seals this 11th day of May 1908.

In presence of:
Herbert S. Upper
Lee J. Brawley

E.M. De Lappe
Catherine De Lappe

551830

Filed for record at request of I.C. Farber this 29 day of May A.D. 1908, at 27 min. past 4 P.M. and recorded in vol. 16 of plats Page 96. Records of King County Wash.

By
J.P. Agnew
County Auditor
Deputy


ACKNOWLEDGMENT

State of Wash.) s.s.
County of King.) s.s.

This is to certify, that on this 11th day of May 1908, before me the undersigned a Notary Public in and for the State of Washington commissioned and sworn personally came E.M. De Lappe and Catherine De Lappe (his wf.) known to me to be the individuals whose names are subscribed to the foregoing plat and dedication, and acknowledged to me that they signed and sealed the same as their free and voluntary act and deed for the uses and purposes herein mentioned.

Given under my hand and official seal this 11th day of May 1908.

Herbert S. Upper
Notary in and for the St.
of Wn., residing in Seattle.

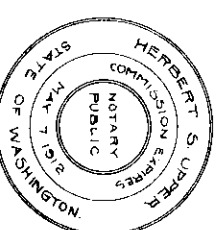

Taxes paid to June 1-08

Unofficial Copy