


REPLAT OF BLOCKS 2, 5 AND 6

LINCOLN BEACH PARK

SCALE: 1 INCH = 100 FEET

S. SQUIRE ENGR.

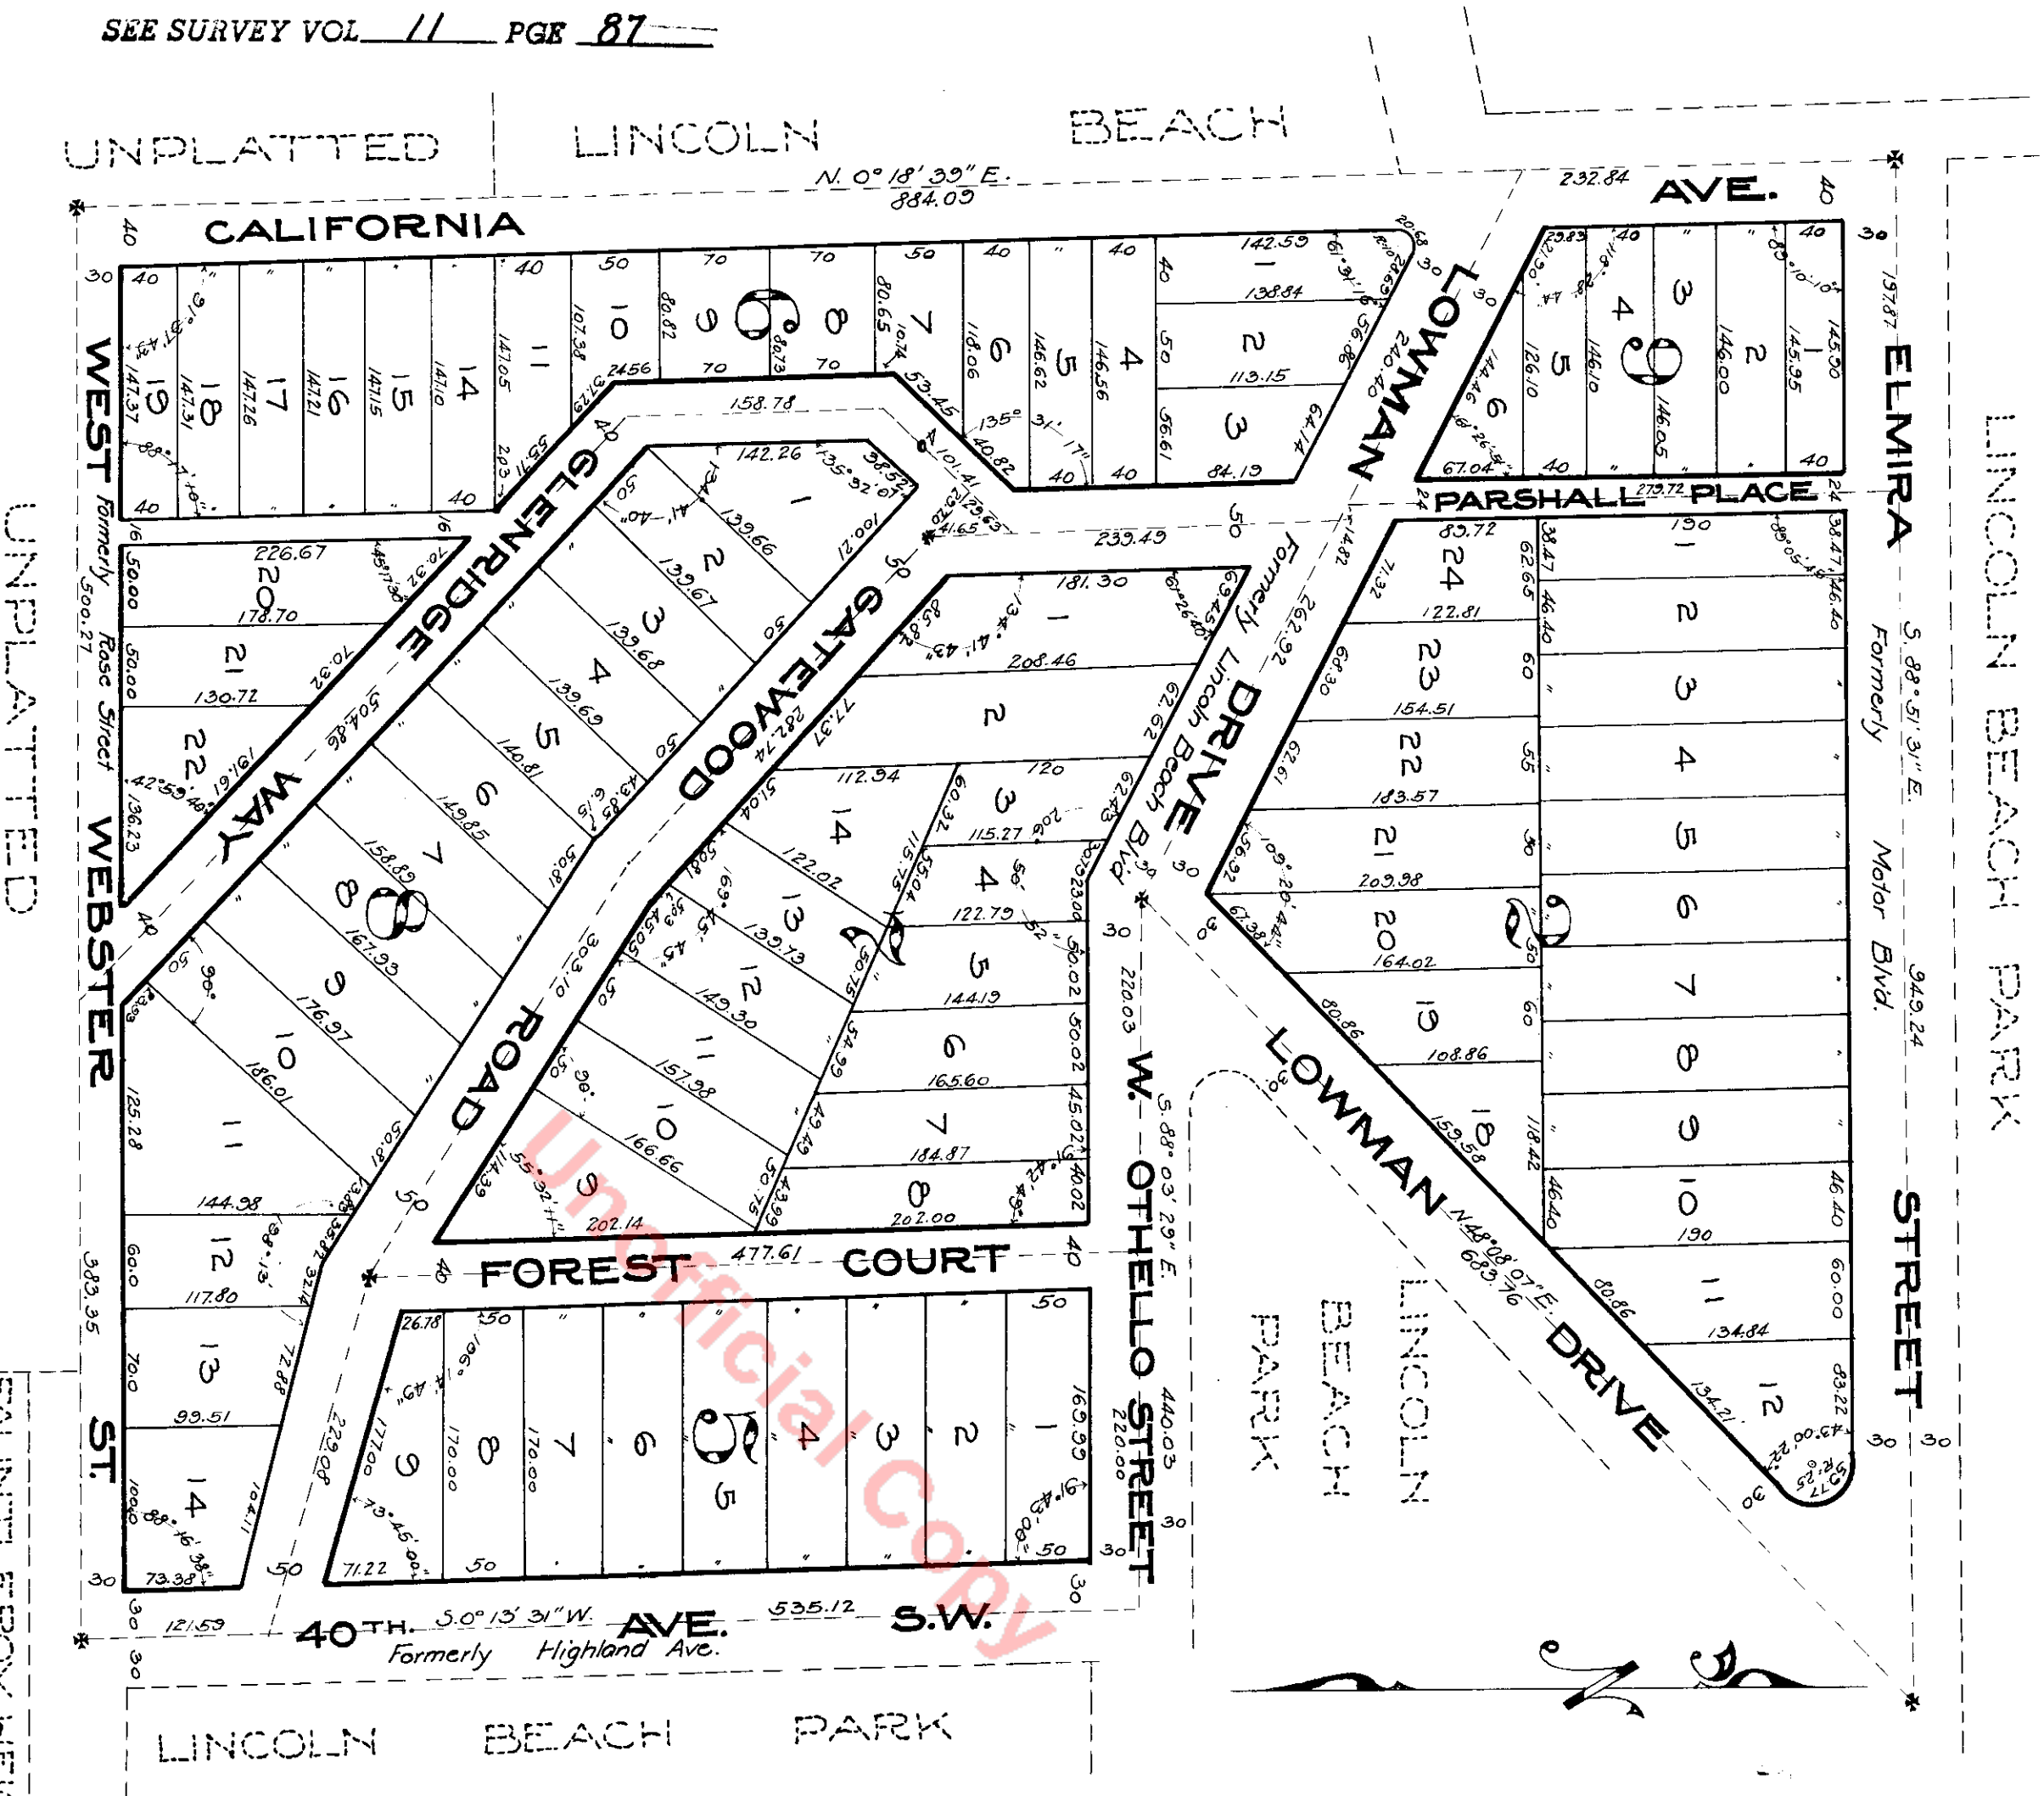

DESCRIPTION

This plat is a replat of Blocks 2, 5 and 6 of Lincoln Beach Park, in King County, State of Washington. The marginal lines of California Avenue, Elmira Street, West Otello Street (formerly Lincoln Beach Boulevard), West Webster Street (formerly Rose Street), Lowman Drive north of the north line of West Otello Street and Forest Avenue Southwest (formerly Highland Avenue), are the marginal lines of the same streets as shown and platted in the said plat of Lincoln Beach Park. Parshall Place is 24 feet wide, Gatewood Road is 50 feet wide and Glenridge Way and Forest Court are each 40 feet wide. The alley in Block 6 is 16 feet wide. All lots in the Replat are of the dimensions shown on the face of this Plat. All bearings are referred to the City Meridian.

DEDICATION

Know all men by these presents, That the undersigned owners in fee simple of all the property included in this Replat of Blocks 2, 5 and 6 of Lincoln Beach Park, in King County, State of Washington, do hereby designate this plat and dedicate to the use of the public forever all the avenues, streets and alleys shown there on.

In witness whereof, the said owners have executed these presents, this 29th day of June, A.D. 1909.


by Union Trust Company
Watson C. Squire
Its President
and Leander T. Turner
Its Assistant Secretary.

and:
W. F. Bridgeford Mrs. A. B. Mattingly
Mrs. Della M. Bridgeford Mrs. Alice Mattingly
Josephine W. Brady Floyd C. Day
W. A. Brady Etanelle Ely Day
Fred Priestley

ACKNOWLEDGEMENTS

State of Washington } S. S. the undersigned, a Notary Public
County of King }
I, L. A. Parshall, a Notary Public in and for the State of Washington, residing at Seattle in the above named County and State, duly commissioned, sworn and qualified, do hereby certify that on this 29th day of June, A.D. 1909, before me personally appeared Watson C. Squire, to me known to be the President of the Union Trust Company, the Corporation that executed the within and foregoing instrument and acknowledged the said instrument to be the free and voluntary act and deed of said corporation, for the uses and purposes therein mentioned, and on oath stated that he was authorized to execute said instrument and that the seal affixed is the corporate seal of said corporation.

Given under my hand and official seal the day and year in this certificate first above written.
Willard C. Haring,
Notary Public, residing at Seattle, Washington.

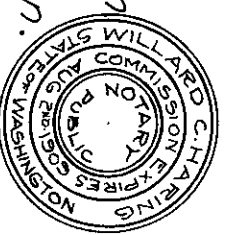

State of Washington } S. S. the undersigned, a Notary Public
County of King }
I, L. A. Parshall, a Notary Public in and for the State of Washington, residing at Seattle in the above named County and State, duly commissioned, sworn and qualified, do hereby certify that on this 29th day of June, A.D. 1909, before me personally appeared Leander T. Turner, to me known to be the Assistant Secretary of the Union Trust Company, the corporation that executed the within and foregoing instrument, and acknowledged the said instrument to be the free and voluntary act and deed of said corporation, for the uses and purposes therein mentioned, and on oath stated that he was, together with the President, authorized to execute said instrument, and that the seal affixed is the corporate seal of said corporation.


Given under my hand and official seal the day and year in this certificate first above written.
L. A. Parshall
Notary Public, residing at Seattle, Washington.



State of Washington } S.S.
County of King }


I, L. A. Parshall, a Notary Public in and for the State of Washington, residing at Seattle in the above named County and State, duly commissioned, sworn and qualified, do hereby certify that on this 10th day of August, A.D. 1909, before me personally appeared W. F. Bridgeford, Mrs. Della M. Bridgeford, Josephine W. Brady, W. A. Brady, Fred Priestley, A. B. Mattingly, Mrs. Alice Mattingly, Floyd C. Day, and Etanelle Ely Day, to me known to be the individuals described in and who executed the within instrument and acknowledged to me that they signed and sealed the same as their free and voluntary act and deed for the uses and purposes therein mentioned.

Given under my hand and official seal the day and year in this certificate first above written.
L. A. Parshall
Notary Public, residing at Seattle, Washington.

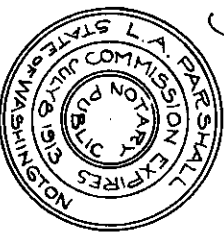

Examined and approved this 17th day of November
A.D. 1909. R. H. Thomson
City Engineer

Approved by the Mayor and City Council of the City
of Seattle by Ordinance No. 21375, this twelfth day
of November, A.D. 1909.

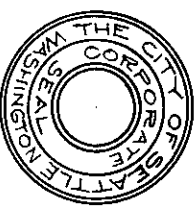

John F. Miller
Mayor
H. W. Carroll
City Comptroller and ex-officio City Clerk
by R. L. Watson
Deputy Clerk.

550071
Filed for record at Request of City Engineer,
Nov. 19, 1909, at 5 min. past 9 A.M. and recorded
in Vol. 18 of Plats page 58, Records of King County,
Wash.
Otho A. Case
County Auditor
Deputy.
Julius Hoch
Draftsman.