


VIEW-LANDS

Scale: 1" = 120'

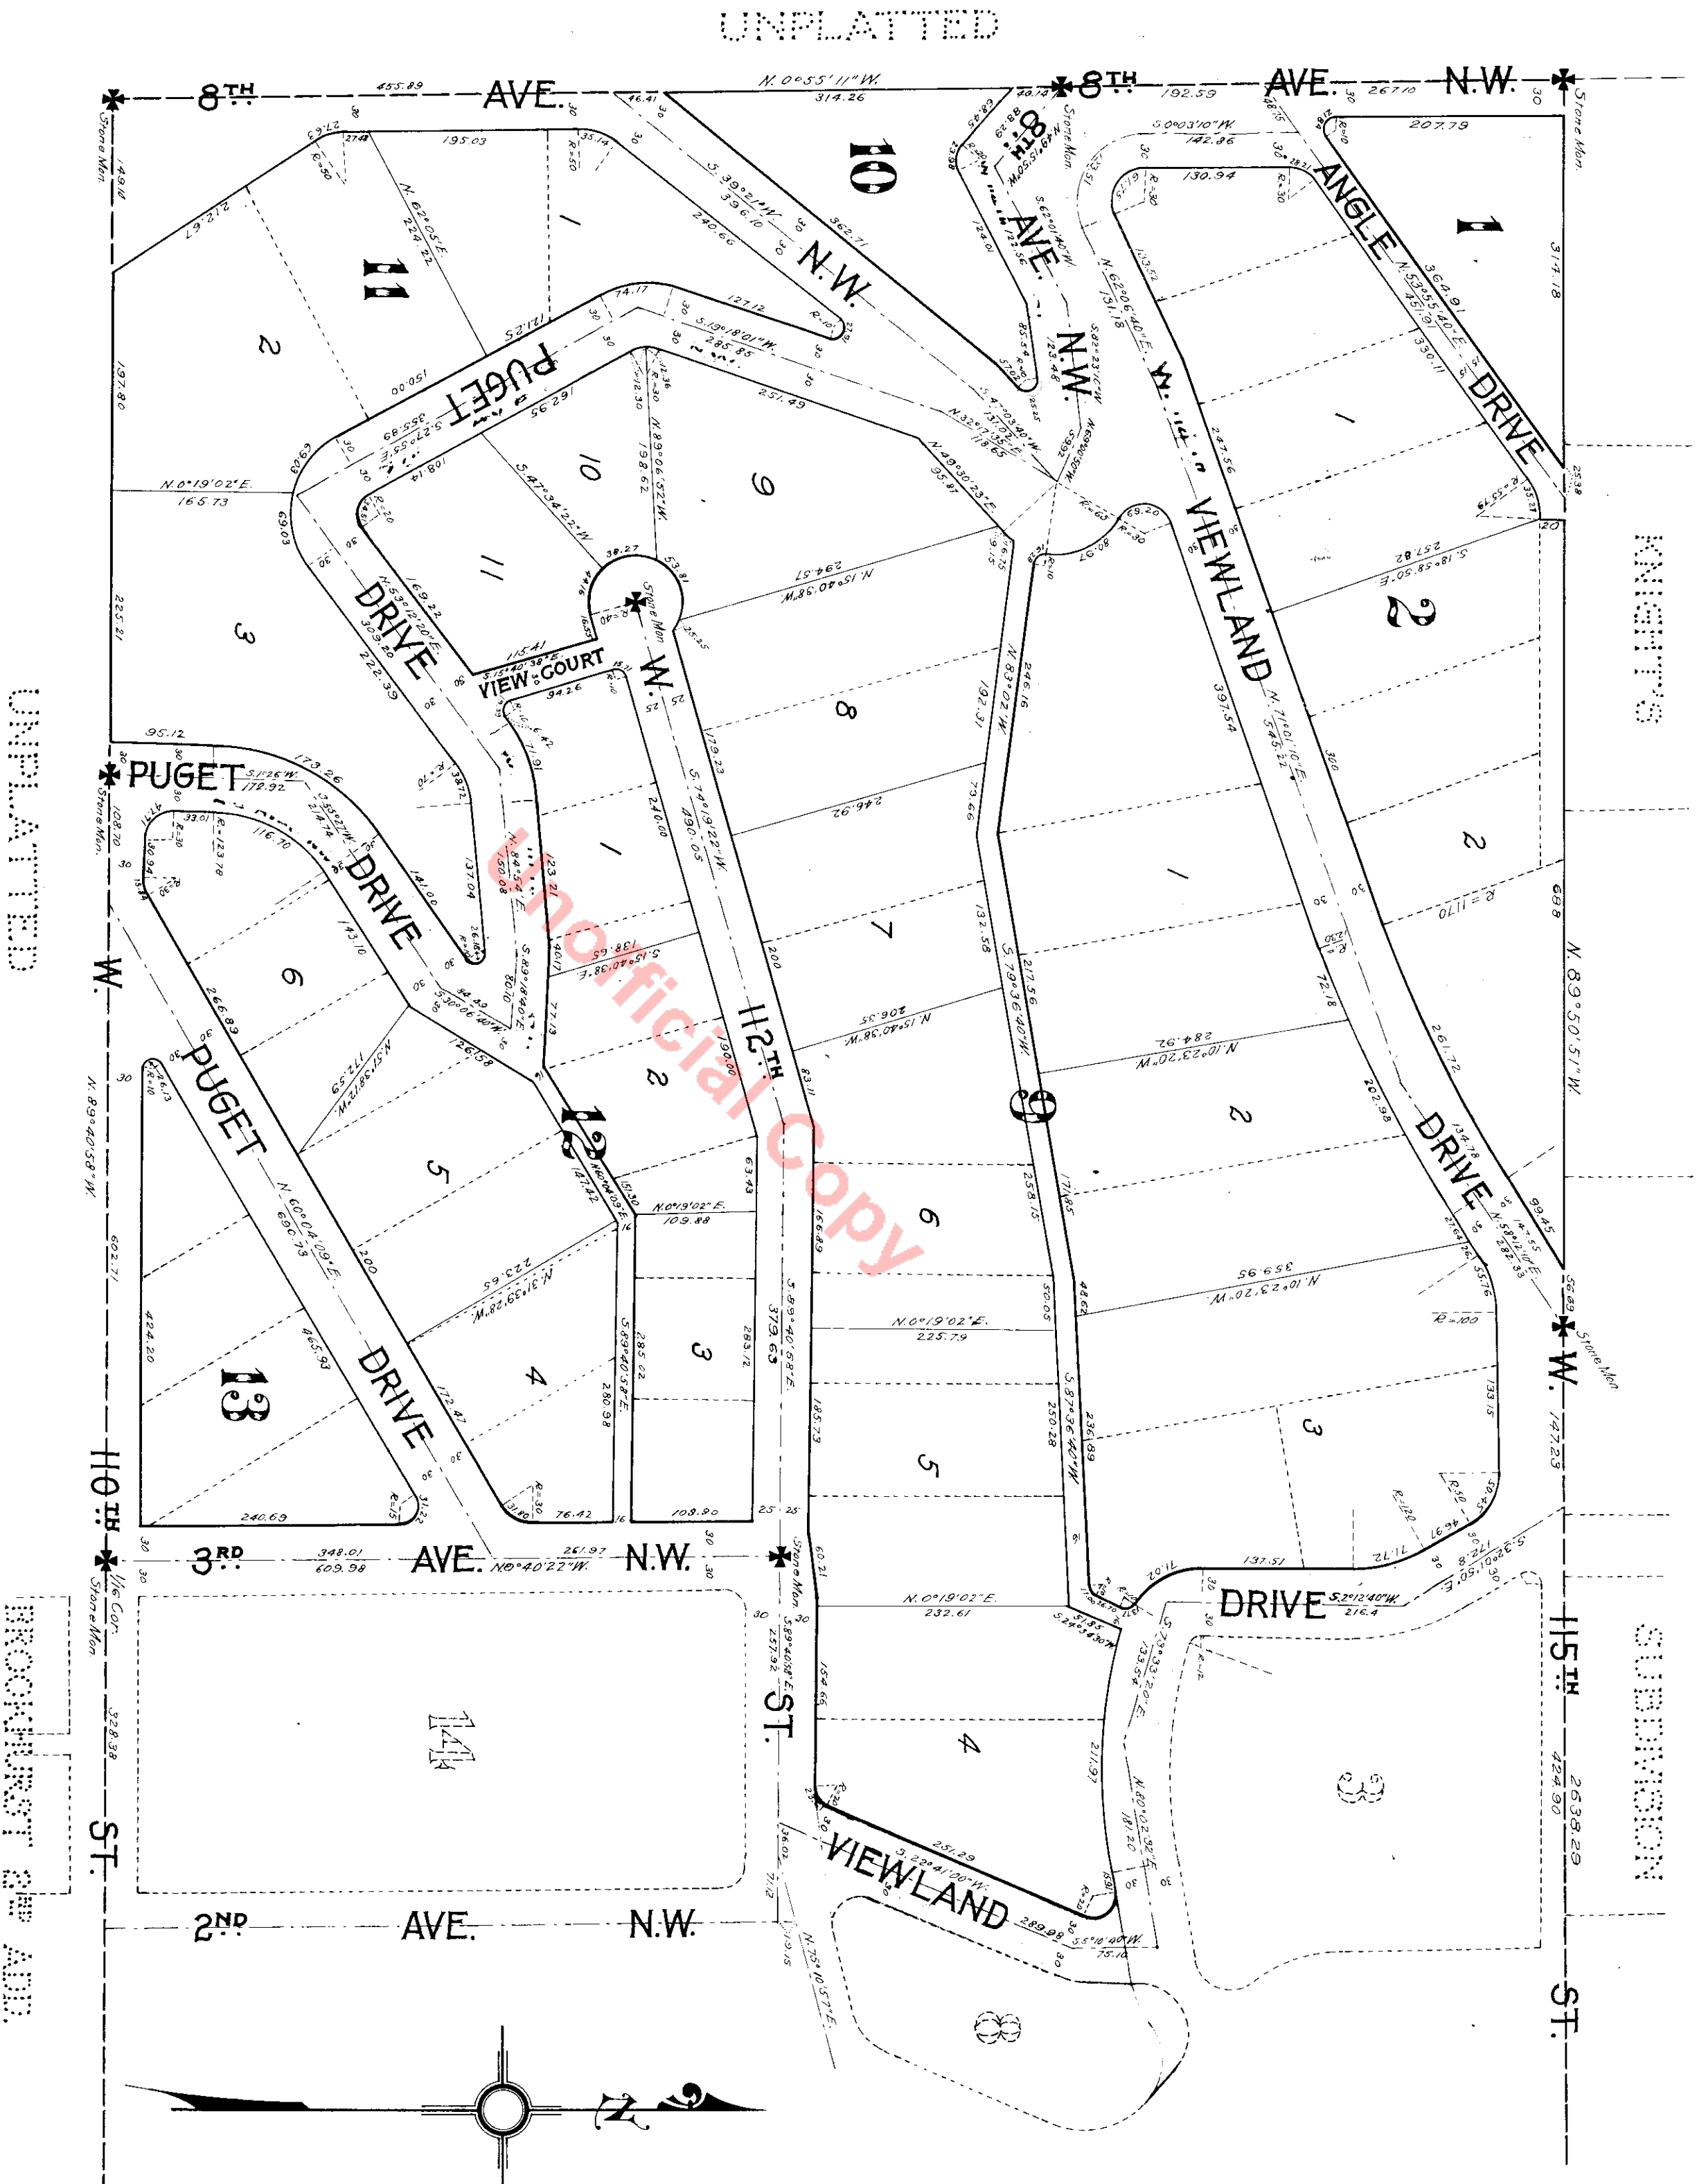

DESCRIPTION

This plat of "View Lands" embraces all of the N. 1/2 of the S.E. 1/4 of Sec. 25, Tp. 26 N., R. 3 E., W. 4 W., and is a replat of "Brookhurst," as now recorded in Vol. 19, page 25, records of King Co. All distances are as shown on this plat in feet.

We hereby certify that this plat of "View Lands" is based upon an actual survey and subdivision of Sec. 25, Tp. 26 N., R. 3 E., W. 4 W. That the distances and courses as shown thereon are correct. That monuments have been set and the lots and blocks have been staked on the ground.

Gardner & Gardner


DEDICATION

Know all men by these presents, that the "Sunset Heights Company," a corporation duly organized and existing under the laws of the State of Washington, owner in fee simple of the land hereby platted, hereby declares this plat and dedicates to the uses and purposes of the public forever all streets and avenues, drives and alleys shown thereon.

In witness whereof the said corporation has caused its corporate name to be hereunto subscribed by its president and secretary and its corporate seal to be hereunto affixed this 8th day of Feb'y, A. D. 1911.

Signed and sealed
in the presence of

J. McCurdy
R. W. Martin

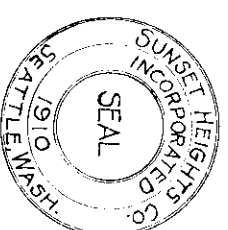

The Sunset Heights Company
by W. Lawrence Gray
its President
by T. M. Gamble
its Secretary


VIEW-LANDS AN ADDITION TO THE CITY OF SEATTLE

Feb 1911. Scale: 1"=120'. Gardner & Gardner Eng's.




ACKNOWLEDGEMENT

State of Washington }
 County of King } ss
 This is to certify that on this 8th day of Feb. A. D. 1911, before me the undersigned, a Notary Public in and for the State of Washington, duly commissioned and sworn, personally appeared W. Lawrence Gray, president and T. M. Gamble, secretary, respectively of the Sunset Heights Company, to me known to be the officers of the corporation which executed the foregoing instrument and acknowledged said instrument to be the free and voluntary act and deed of said corporation for the uses and purposes mentioned therein and they on oath stated that they were authorized by said corporation to execute the said instrument and that the seal thereto affixed is the corporate seal of said corporation.
 In witness whereof I have hereunto set my hand and affixed my official seal the day and year above written.

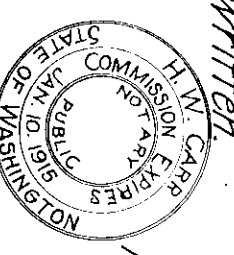

H. W. Carr
 Notary Public in and for the State of Washington, residing in Seattle.

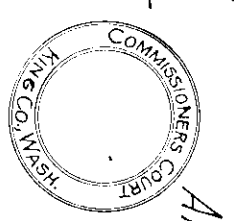

Otto A. Case
 County Auditor

David McKenzie
 Chairman of Board of County Commissioners

Examined and approved this 21st day of February A. D. 1911.
 by C. P. Dexter Deputy
 J. R. Morrison County Engineer
 Examined and approved this 21st day of February A. D. 1911.
 Attest: Otto A. Case
 County Auditor
 by N. M. Wardall Deputy

Filed for record at the request of Gardner & Gardner Feb. 21. A. D. 1911, past 3 P. M. and recorded in Vol. 19 of Plats, page 86 records
 County. Otto A. Case County Auditor
 by [Signature] Deputy