


MAYES' ADDITION

TO THE CITY OF SEATTLE.

Gardner, Gardner & Fischer Inc., Engrs -

Dec. 1924.

Scale: - 1" = 50'

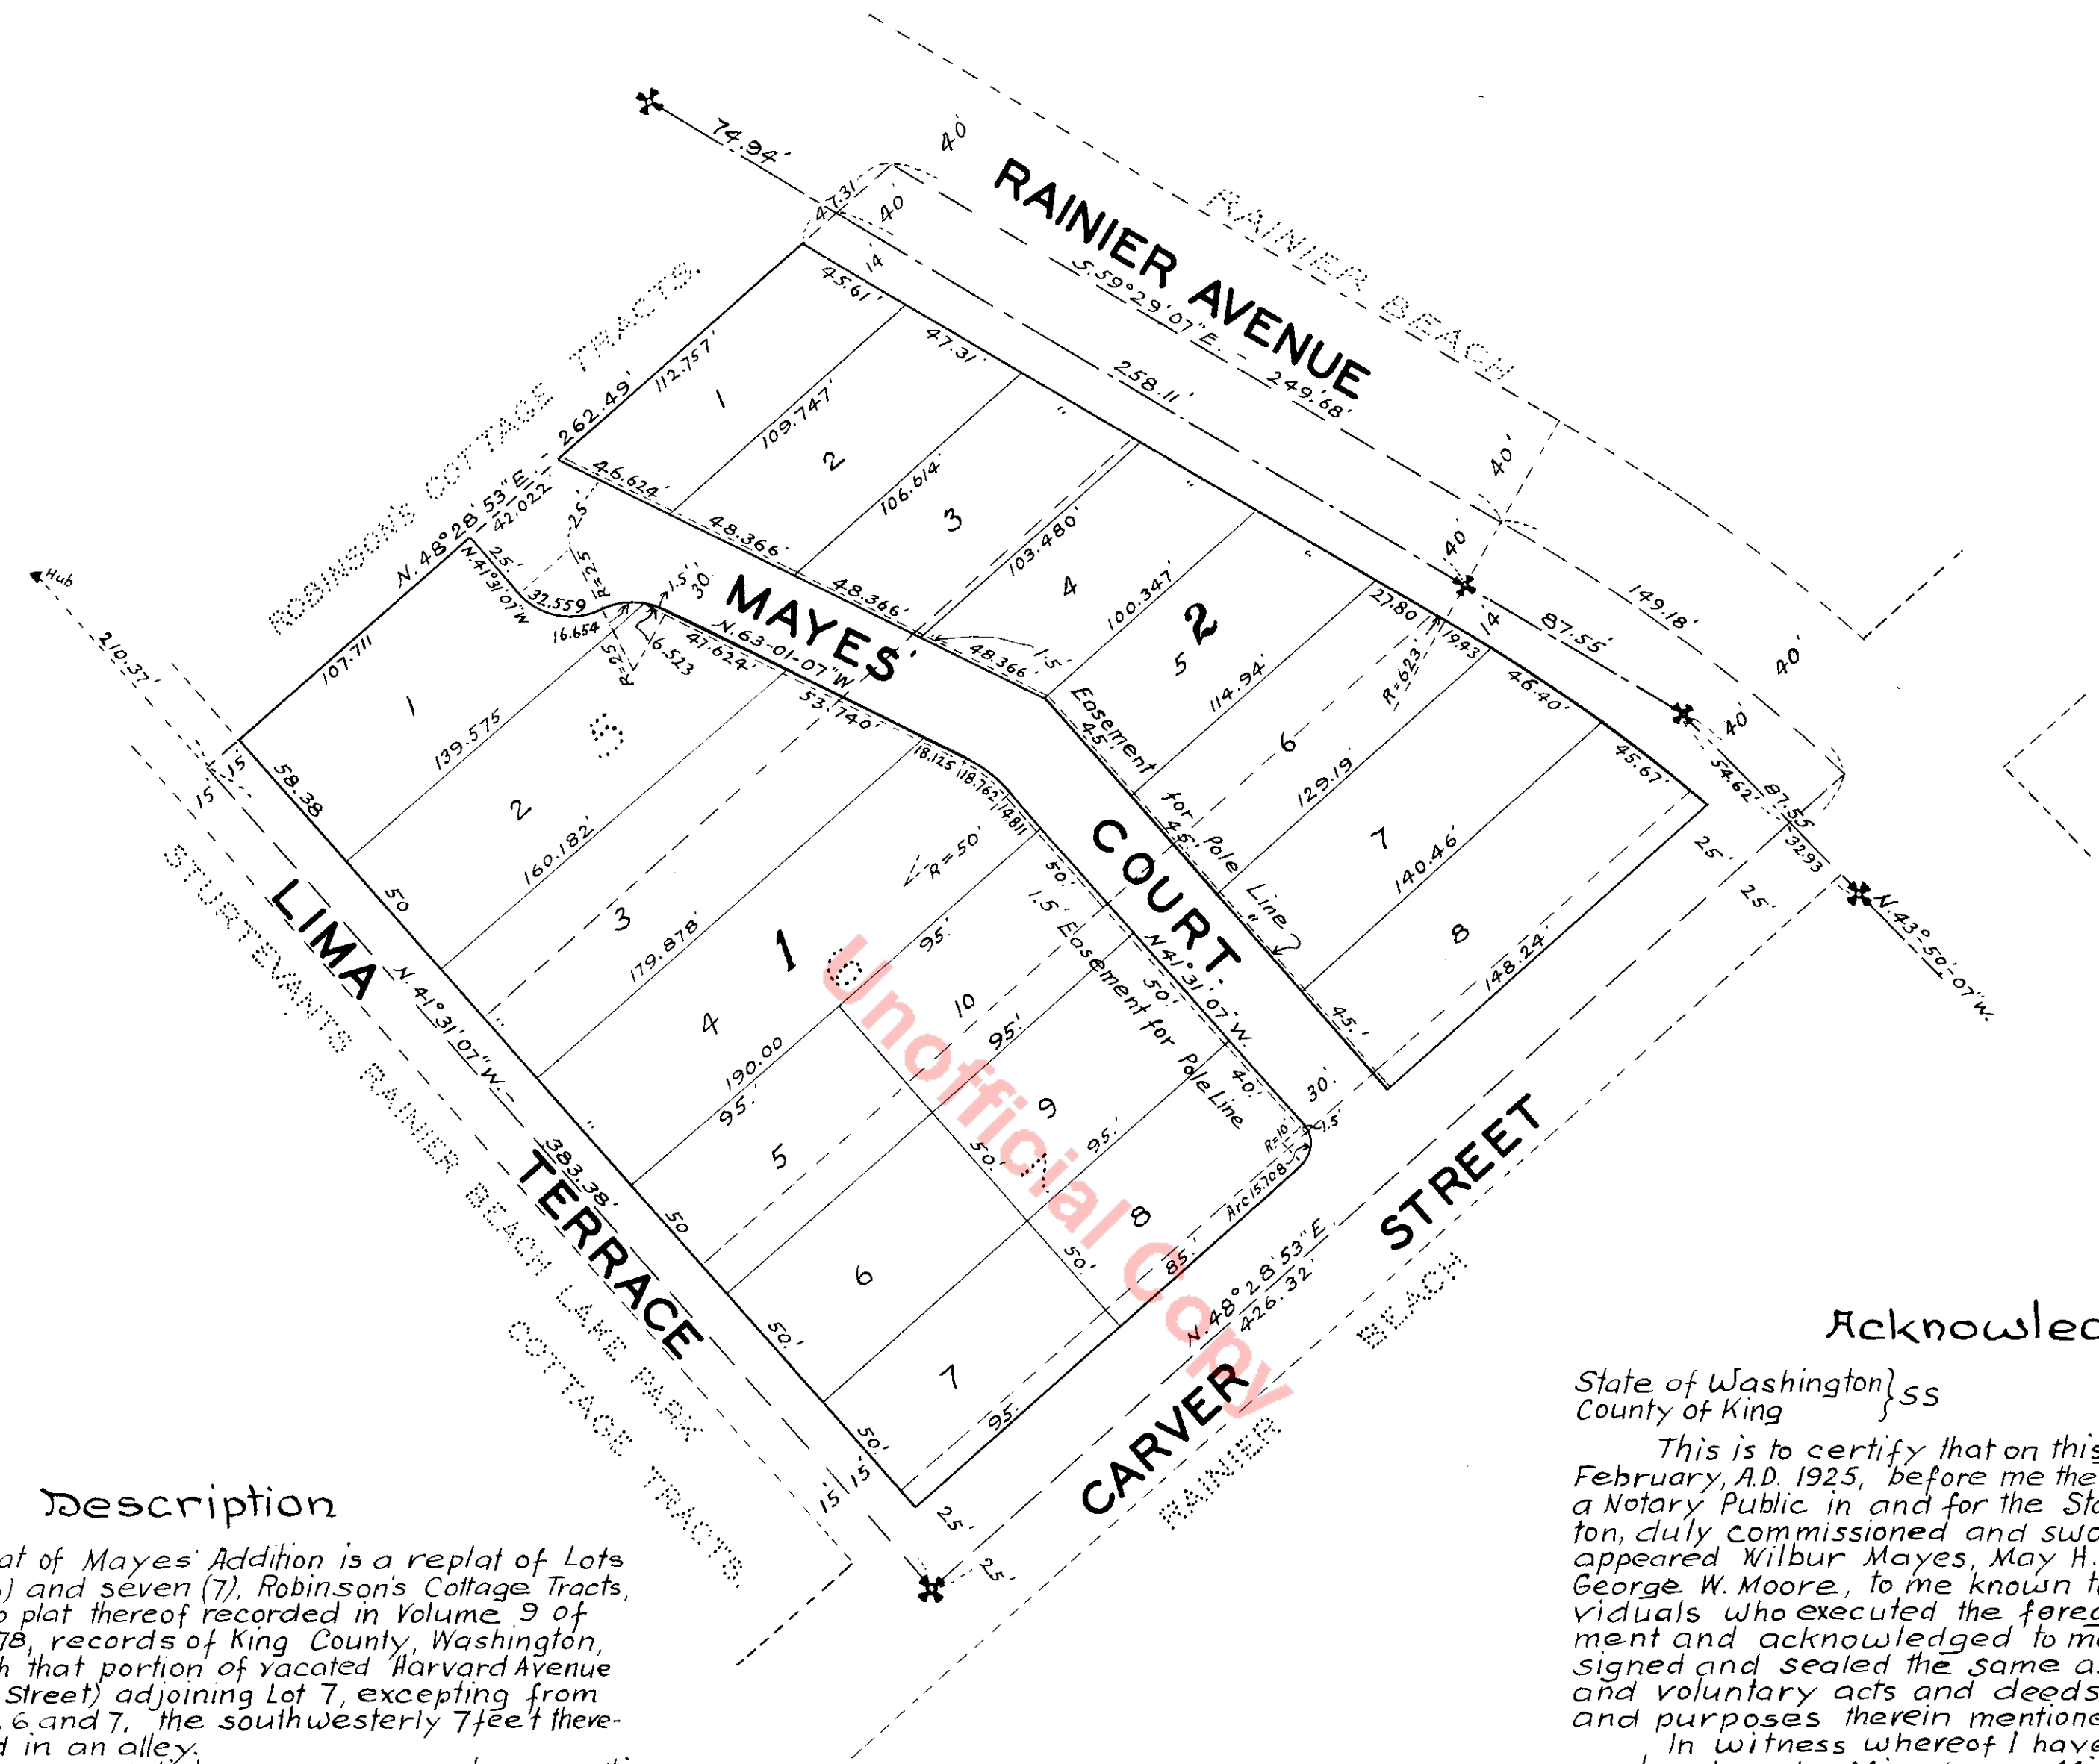

Description

This plat of Mayes' Addition is a replat of Lots five (5), six (6) and seven (7), Robinson's Cottage Tracts, according to plat thereof recorded in Volume 9 of Plats, Page 78, records of King County, Washington, together with that portion of vacated Harvard Avenue (now Carver Street) adjoining Lot 7, excepting from said Lots 5, 6 and 7, the southwesterly 7 feet thereof included in an alley.

All courses and distances are as shown on this plat

Dedication

Know all men by these presents that we, Wilbur Mayes and May H. Mayes, his wife, owners in fee simple and George W. Moore, mortgagee, of the land hereby platted, hereby declare this plat and dedicate to the use of the public forever, all streets, avenues, boulevards, alleys and easements, or whatever public property there is shown on the plat and the use thereof for any and all public purposes not inconsistent with the use thereof for public highway purposes, also the right to make all necessary slopes for cuts or fills upon the lots, blocks and tracts, shown on this plat, in the reasonable original grading of all the streets, avenues, alleys, boulevards and easements shown thereon.

In witness whereof the said Wilbur Mayes, May H. Mayes and George W. Moore have hereunto set their hands and seals this 16th day of February A.D. 1925.

Wilbur Mayes.
Owner

May H. Mayes
owner

Geo W. Moore
Mortgagee

Examined and approved this 26th day of February A. D. 1925

J. D. Blackwell
City Engineer

Approved by the Mayor and the City Council of the City of Seattle, by Ord. No. 48440 this 26 day of Feb'y A.D. 1925

Edwin J. Brown
Mayor

H. W. Carroll
City Clerk
By E. M. Street
Deputy



Thomas H. Carder,
Draftsman.


Acknowledgment

State of Washington } ss
County of King

This is to certify that on this 16th day of February, A.D. 1925, before me the undersigned, a Notary Public in and for the State of Washington, duly commissioned and sworn, personally appeared Wilbur Mayes, May H. Mayes and George W. Moore, to me known to be the individuals who executed the foregoing instrument and acknowledged to me that they signed and sealed the same as their free and voluntary acts and deeds for the uses and purposes therein mentioned.

In witness whereof I have hereunto set my hand and affixed my official seal the day and year above written.

Preston H. Carr
Notary Public in and for
the State of Washington
residing at Seattle.

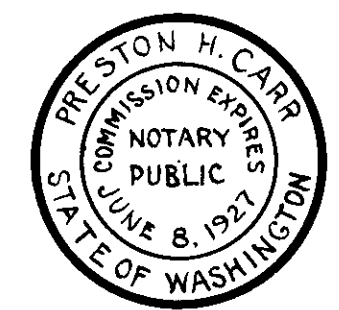

1982343

Filed for record at the request of the City Engineer, February 27th A.D. 1925 at 01 minutes past 3 P.M. and recorded in Vol. 27 of Plats, Page 43 Records of King County, Washington.

By _____
Deputy
County Auditor