

RIDGEMONT

KING COUNTY WASHINGTON

Reitze, Storey & Duffy Inc. Engr's.


MARINE VIEW ADD

Scale 1 in. = 100 ft.

I hereby certify that this plat of Ridgemont is based upon actual survey of Sec. 25 Twp 26N R3E W.M. that the distances and courses shown thereon are correct. The monuments have been set, lot and block corners staked on the ground.

E. A. Duffy
Engineer

Examined and approved this 25th day of May, A.D. 1925
Thomas R. Beeman
County Engineer

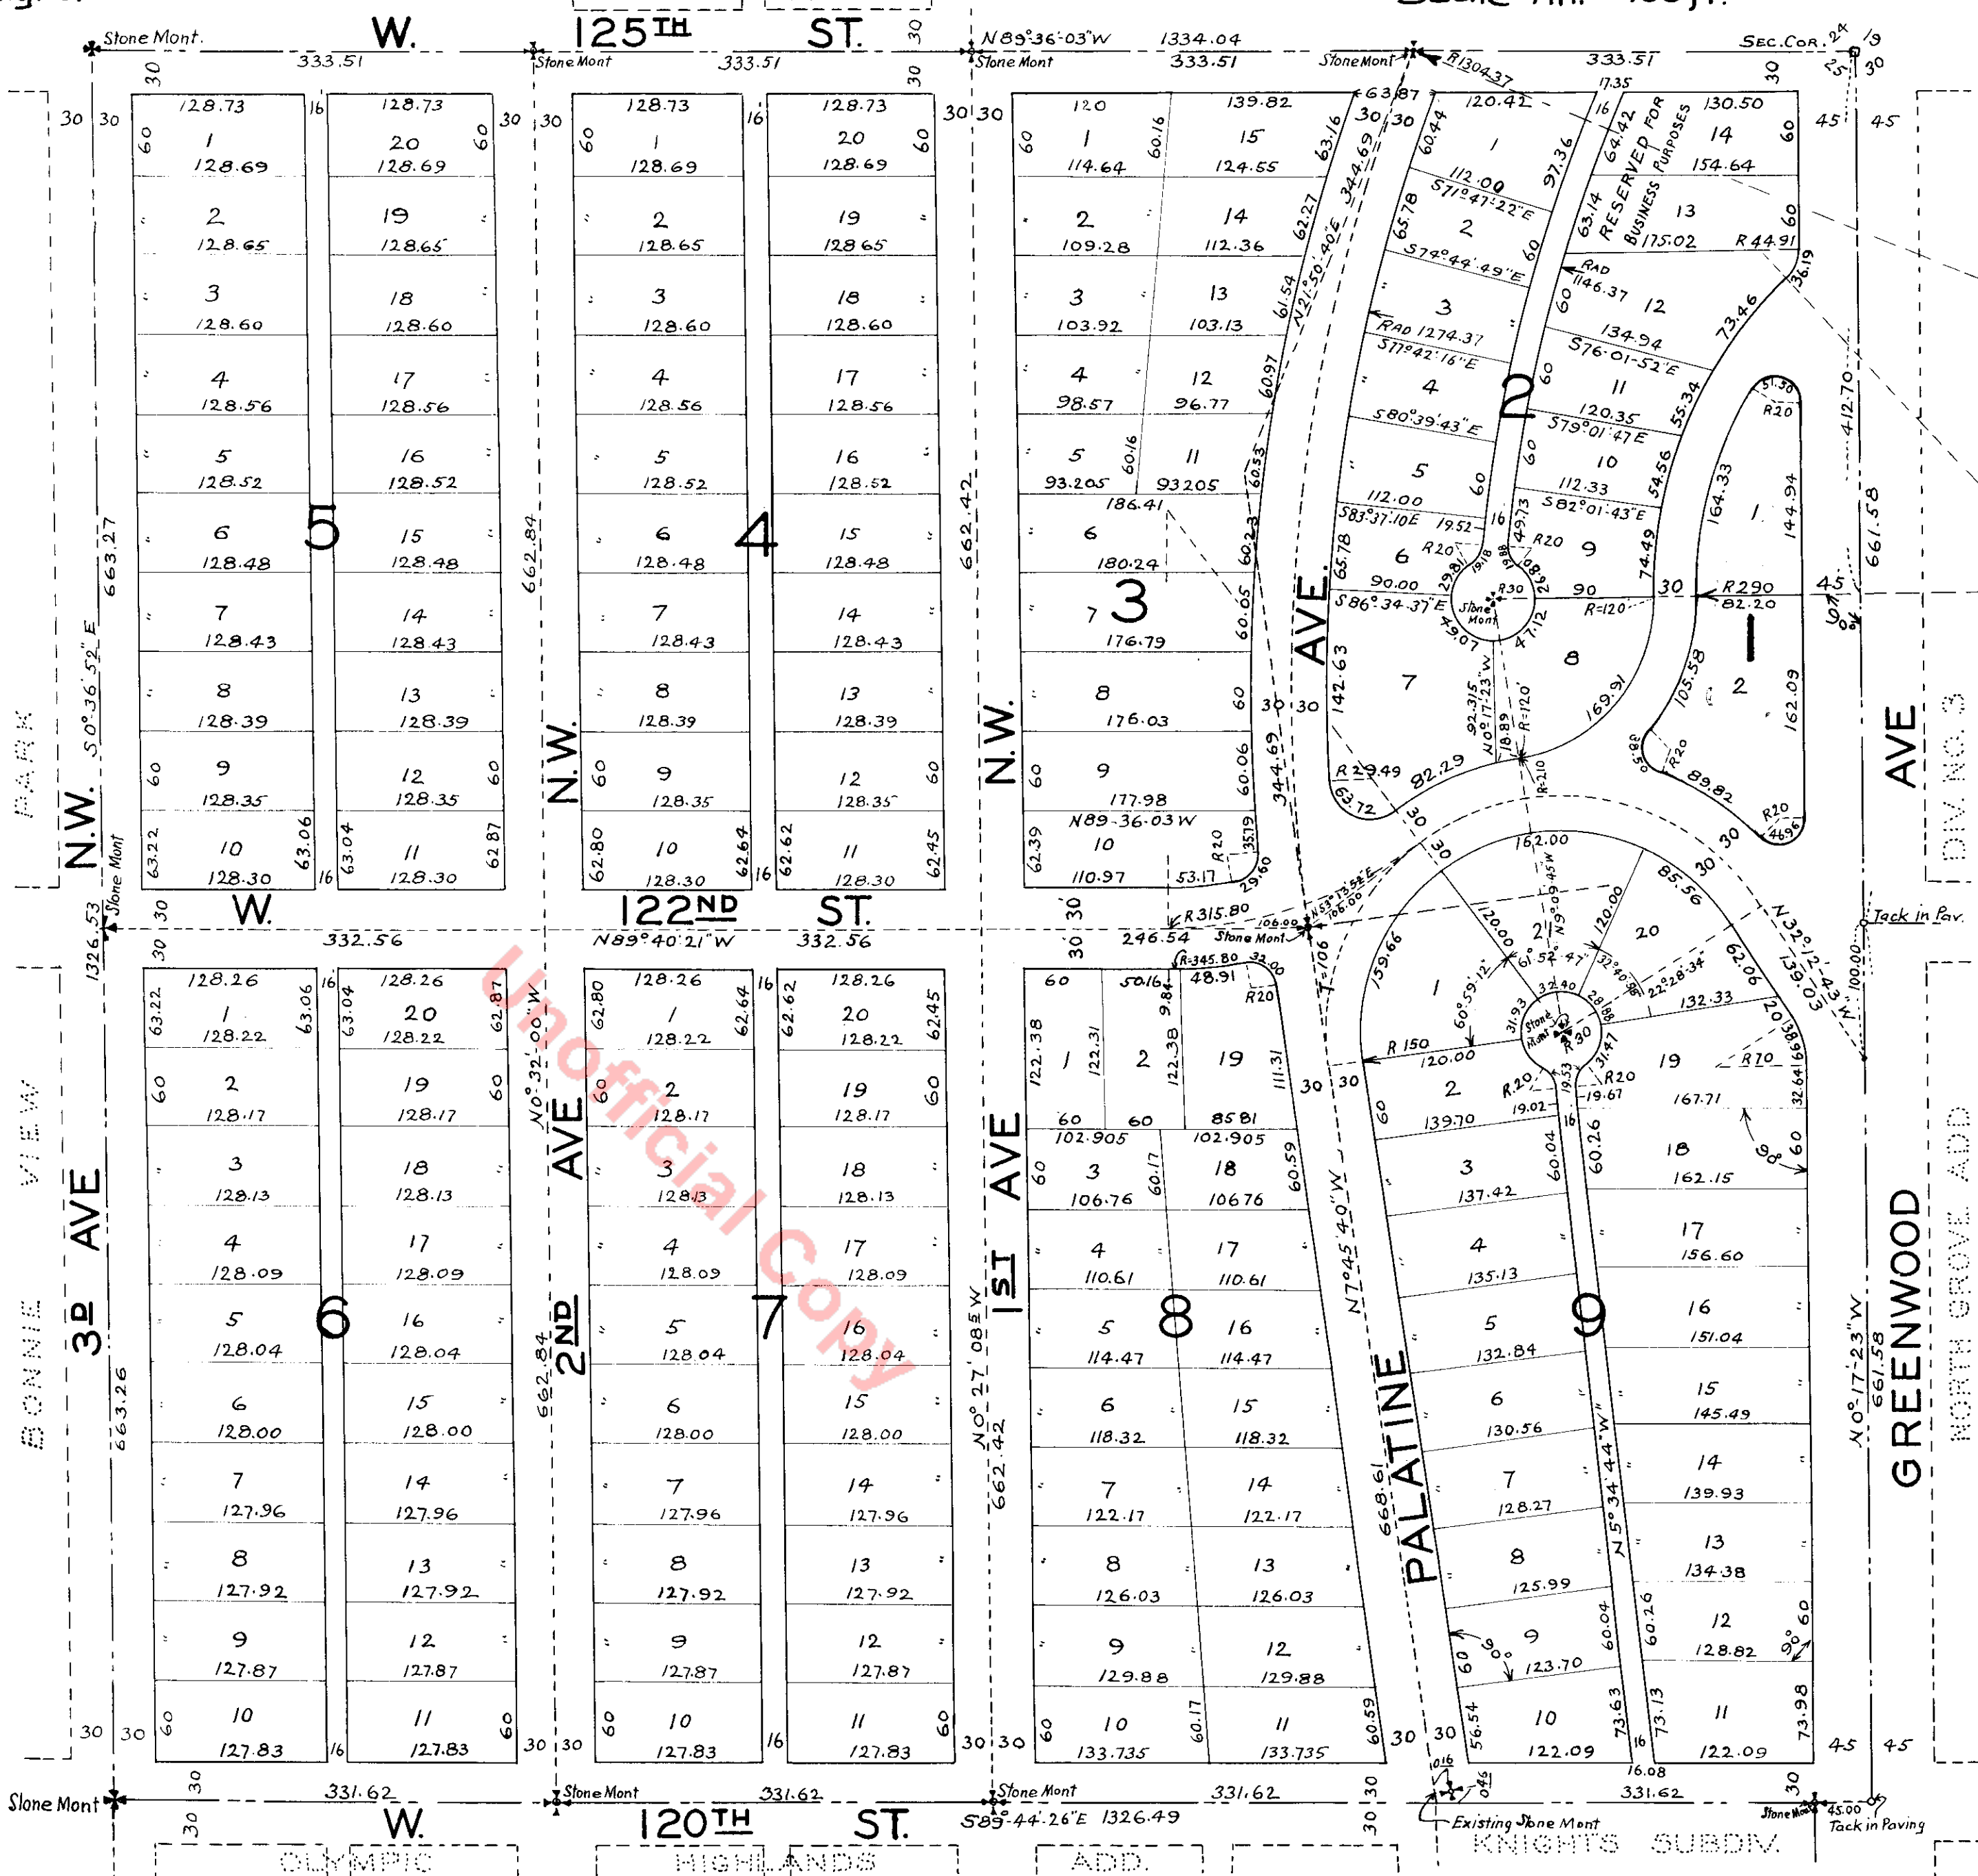

Description

This plat of Ridgemont comprises the N.E. 1/4 of the N.E. 1/4 of Sec. 25 Twp. 26N. R.3E.W.M.


Dedication

Know all men by these presents that the Puget Mill Company a California Corporation owners in fee simple of the land hereby platted, does hereby declare this plat and dedicate to the use of the public forever all the streets, avenues and alleys shown hereon and the use thereof for any and all public purposes, not inconsistent with use thereof for public highway purposes also the right to make all necessary slopes for cuts and fills upon the lots or tracts shown on this plat in the reasonable original grading of all streets, avenues or alleys shown hereon

In witness whereof we have hereunto set our hands and seals, this 21st day of April, A.D. 1925

John W. King
John W. King

By W. H. Talbot,
President
By C. E. Helms,
Secretary

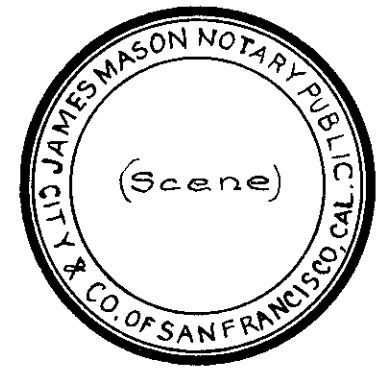

Acknowledgment

State of California }
City & County of San Francisco } s.s.
On this 21st day of April, A.D. 1925 before me personally appeared W. H. Talbot to me known to be the President and C. E. Helms to me known to be the Secretary of the Puget Mill Company, the corporation that executed the within and foregoing instrument and acknowledged the said instrument to be the free and voluntary act and deed of said corporation for the uses and purposes therein mentioned, and on oath stated that they were authorized to execute said instrument and that the seal affixed is the corporate seal of said corporation. In witness whereof I have hereunto set my hand and affixed my official seal the day and year first above written

James Mason
Notary Public in and for the City and County of San Francisco State of California.
My Commission will expire December 24th 1927.

Thomas H. Carder,
Draftsman.

Examined and approved this 26th day of May, A.D. 1925

Wm. A. Gaines
Chairman Board of Co Comm.

C. F. Gage
Deputy Clerk

2024094

Filed for record at the request of Co. Engineer this 26th day of May, A.D. 1925 at 20 minutes past 4 o'clock P.M., and recorded in Vol. 27 of Plats page 48 records of King County Washington

By *J. Steffen*
Deputy
County Auditor

