


# CARLETON PARK TERRACE

DIVISION No. 3

MORFORD & MOWRY  
CIVIL ENGINEERS

SCALE: 1 INCH = 80 FEET

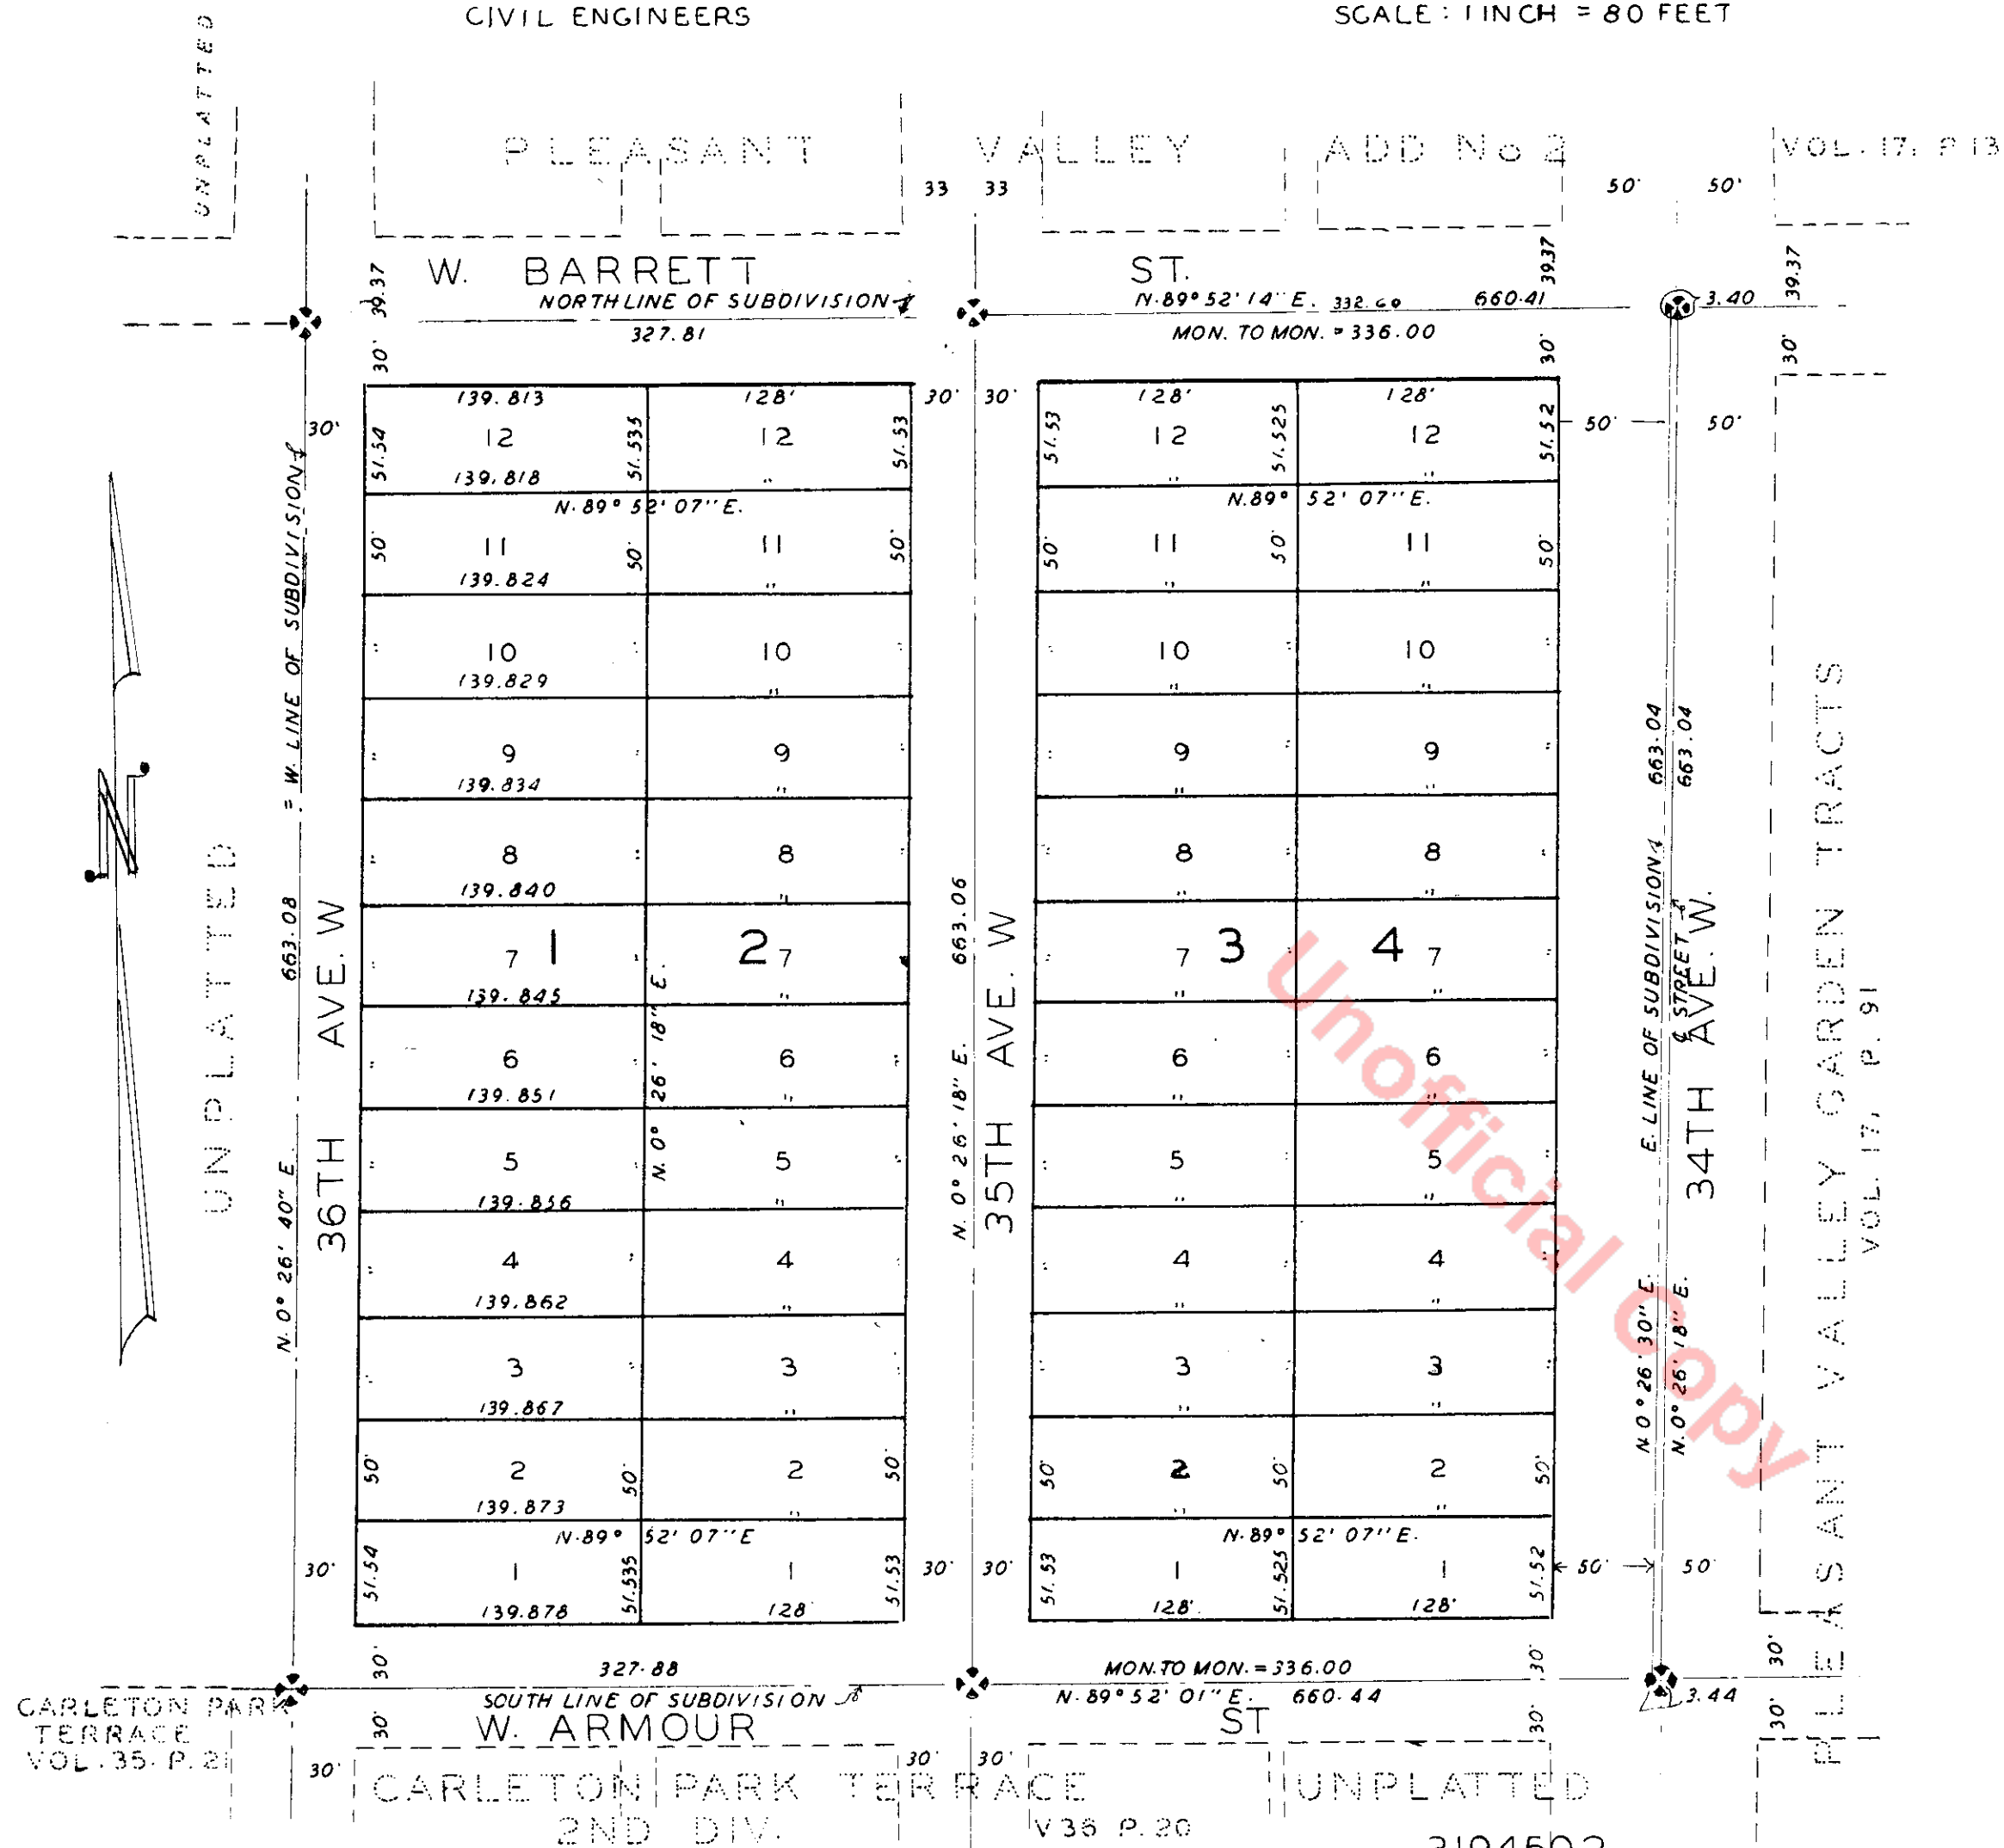

### DESCRIPTION

THIS PLAT OF CARLETON PARK TERRACE, DIVISION No. 3 COVERS AND INCLUDES THE N.W. 1/4 OF THE N.E. 1/4 OF THE N.E. 1/4 OF SECTION 22, TOWNSHIP 25 N., RANGE 3 E., W.M., LESS STREETS AND AVENUES NOW EXISTING.

### DEDICATION

KNOW ALL MEN BY THESE PRESENTS THAT I, C. F. BISHOP JR., A MARRIED MAN, OWNER IN FEE SIMPLE OF THE LAND HEREBY PLATTED, HEREBY DECLARE THIS PLAT AND DEDICATE TO THE USE OF THE PUBLIC FOREVER ALL STREETS, AVENUES OR WHATEVER PUBLIC PROPERTY THERE IS SHOWN ON THIS PLAT, AND THE USE THEREOF FOR ANY AND ALL PUBLIC PURPOSES NOT INCONSISTENT WITH THE USE THEREOF FOR PUBLIC HIGHWAY PURPOSES, ALSO THE RIGHT TO MAKE ALL NECESSARY SLOPES FOR CUTS OR FILLS UPON THE LOTS OR BLOCKS SHOWN ON THIS PLAT IN THE REASONABLE ORIGINAL GRADING OF ALL STREETS, AVENUES, ETC. SHOWN HEREON:

IN WITNESS WHEREOF I HAVE HEREUNTO SET MY HAND AND SEAL THIS 8 DAY OF SEPTEMBER, A. D. 1941.

C. F. BISHOP, JR.

### ACKNOWLEDGMENT

STATE OF WASHINGTON } ss  
COUNTY OF KING

THIS IS TO CERTIFY THAT ON THIS 8TH DAY OF SEPTEMBER, A. D. 1941 BEFORE ME, THE UNDERSIGNED, A NOTARY PUBLIC, PERSONALLY APPEARED C. F. BISHOP JR. TO ME KNOWN TO BE THE PERSON WHO EXECUTED THE FOREGOING DEDICATION AND WHO ACKNOWLEDGED TO ME THAT HE SIGNED AND SEALED THE SAME AS HIS FREE AND VOLUNTARY ACT AND DEED FOR THE USES AND PURPOSES THEREIN MENTIONED.


WITNESS MY HAND AND OFFICIAL SEAL THE DAY AND YEAR FIRST ABOVE WRITTEN.

WILLIAM WRAY  
NOTARY PUBLIC IN AND FOR THE STATE OF  
WASHINGTON, RESIDING AT SEATTLE.



I HEREBY CERTIFY THAT THIS PLAT OF CARLETON PARK TERRACE, DIVISION No. 3 WAS DULY APPROVED BY THE MAYOR AND CITY COUNCIL OF THE CITY OF SEATTLE BY ORDINANCE 71311 APPROVED THIS 1ST DAY OF OCTOBER A. D. 1941

W. C. THOMAS  
CITY COMPTROLLER AND EX-OFFICIO CITY CLERK

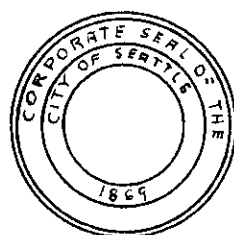

FILED FOR RECORD AT THE REQUEST OF THE CITY ENGINEER THIS 2ND DAY OF OCTOBER A. D. 1941, AT 11 MINUTES PAST 3 O'CLOCK, AND RECORDED IN VOLUME 37 OF PLATS AT PAGE 38, RECORDS OF KING COUNTY, WASHINGTON.

ROBERT A. MORRIS  
COUNTY AUDITOR

M. J. R. WILLIAMS  
DEPUTY

FOR RESTRICTIONS REGARDING THIS PLAT SEE VOLUME 2001 OF DEEDS AT PAGE 485, RECORDS OF KING COUNTY, WASHINGTON.

EXAMINED AND APPROVED BY ME THIS 22ND DAY OF SEPTEMBER, A. D. 1941.

C. L. WARTELLE  
CITY ENGINEER

DRAWN UNDER THE DIRECTION OF C. P. MOWRY, REGISTERED ENGINEER AND LAND SURVEYOR.

BY CHAS. P. MOWRY

